


EXISTING CONDITIONS



FAIRY CHASM ROAD

PEARLETTE LANE

PROPOSED IMPROVEMENTS

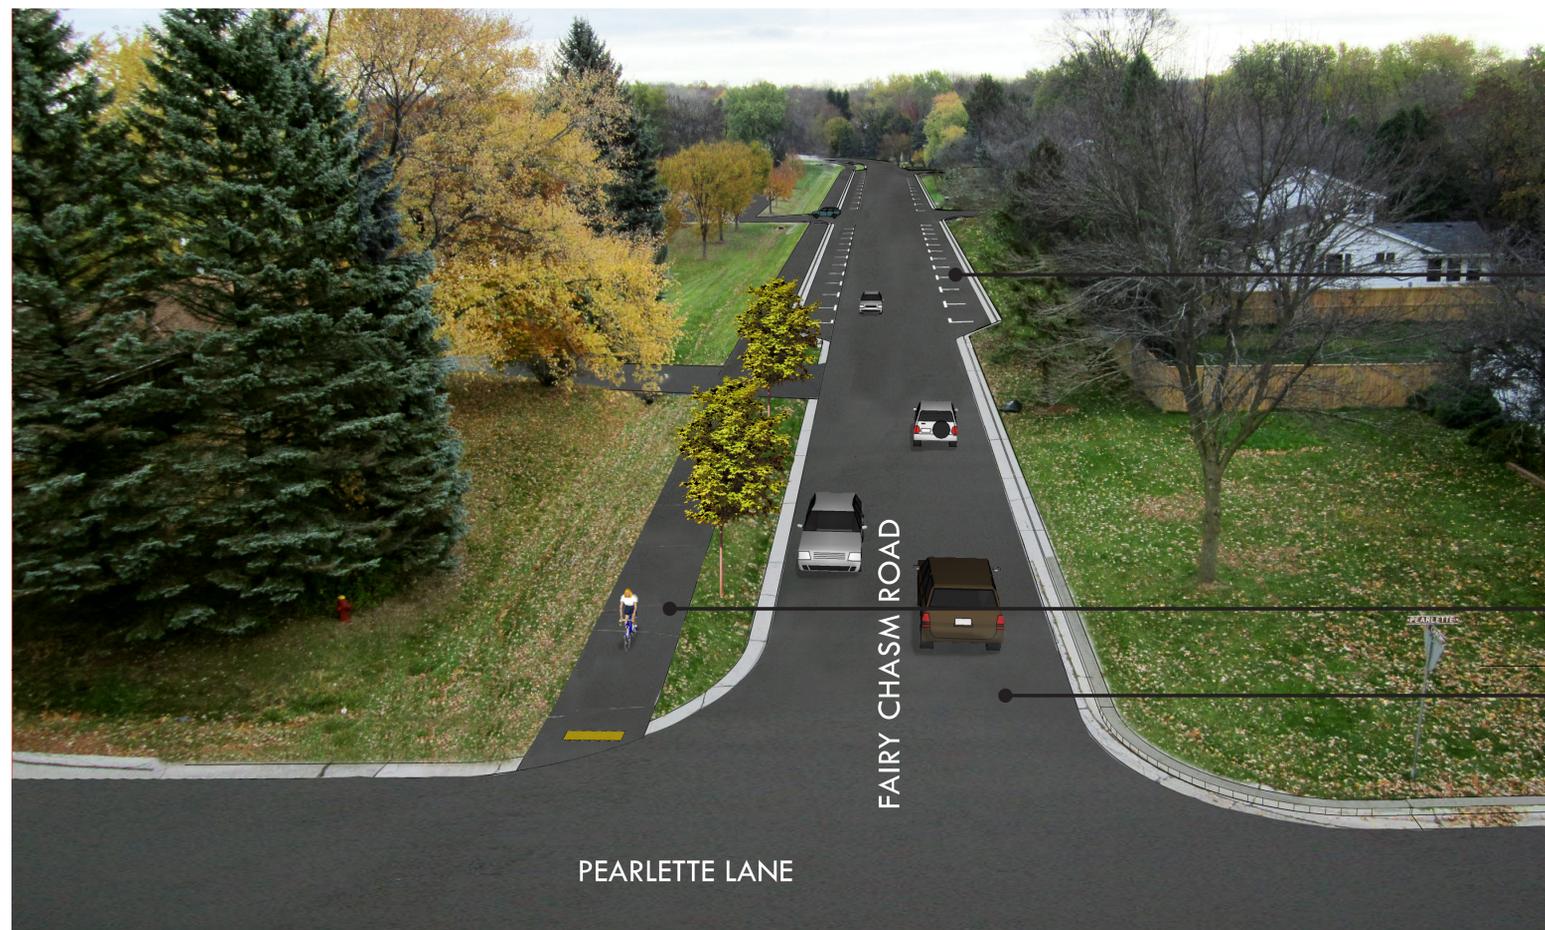

PARKING LANE, TYP.

8' BIKE PATH

ROAD RESURFACING

FAIRY CHASM ROAD

PEARLETTE LANE

FAIRY CHASM ROAD IMPROVEMENTS