

INTERSECTION IMPROVEMENTS
WISDOT ID-2270-04-70
APRIL X, 2016



LEGEND

- TEMPORARY LIMITED EASEMENT
- PROPOSED RIGHT OF WAY
- - - EXISTING RIGHT OF WAY

N Teutonia Ave

WIS 57 / N Green Bay Rd

N Green Bay Ct


Ruth Pl

N Deerwood Dr

WIS 57 / N Green Bay Rd



INTERSECTION IMPROVEMENTS
WISDOT ID-2270-04-70
APRIL X, 2016

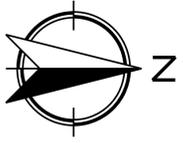

LEGEND

- TEMPORARY LIMITED EASEMENT
- PROPOSED RIGHT OF WAY
- - - EXISTING RIGHT OF WAY




IMPROVED SERVICE INTERCHANGE
WIS 57 / WIS 100
WISDOT ID-2270-04-70
APRIL X, 2016



LEGEND

- TEMPORARY LIMITED EASEMENT
- PROPOSED RIGHT OF WAY
- EXISTING RIGHT OF WAY

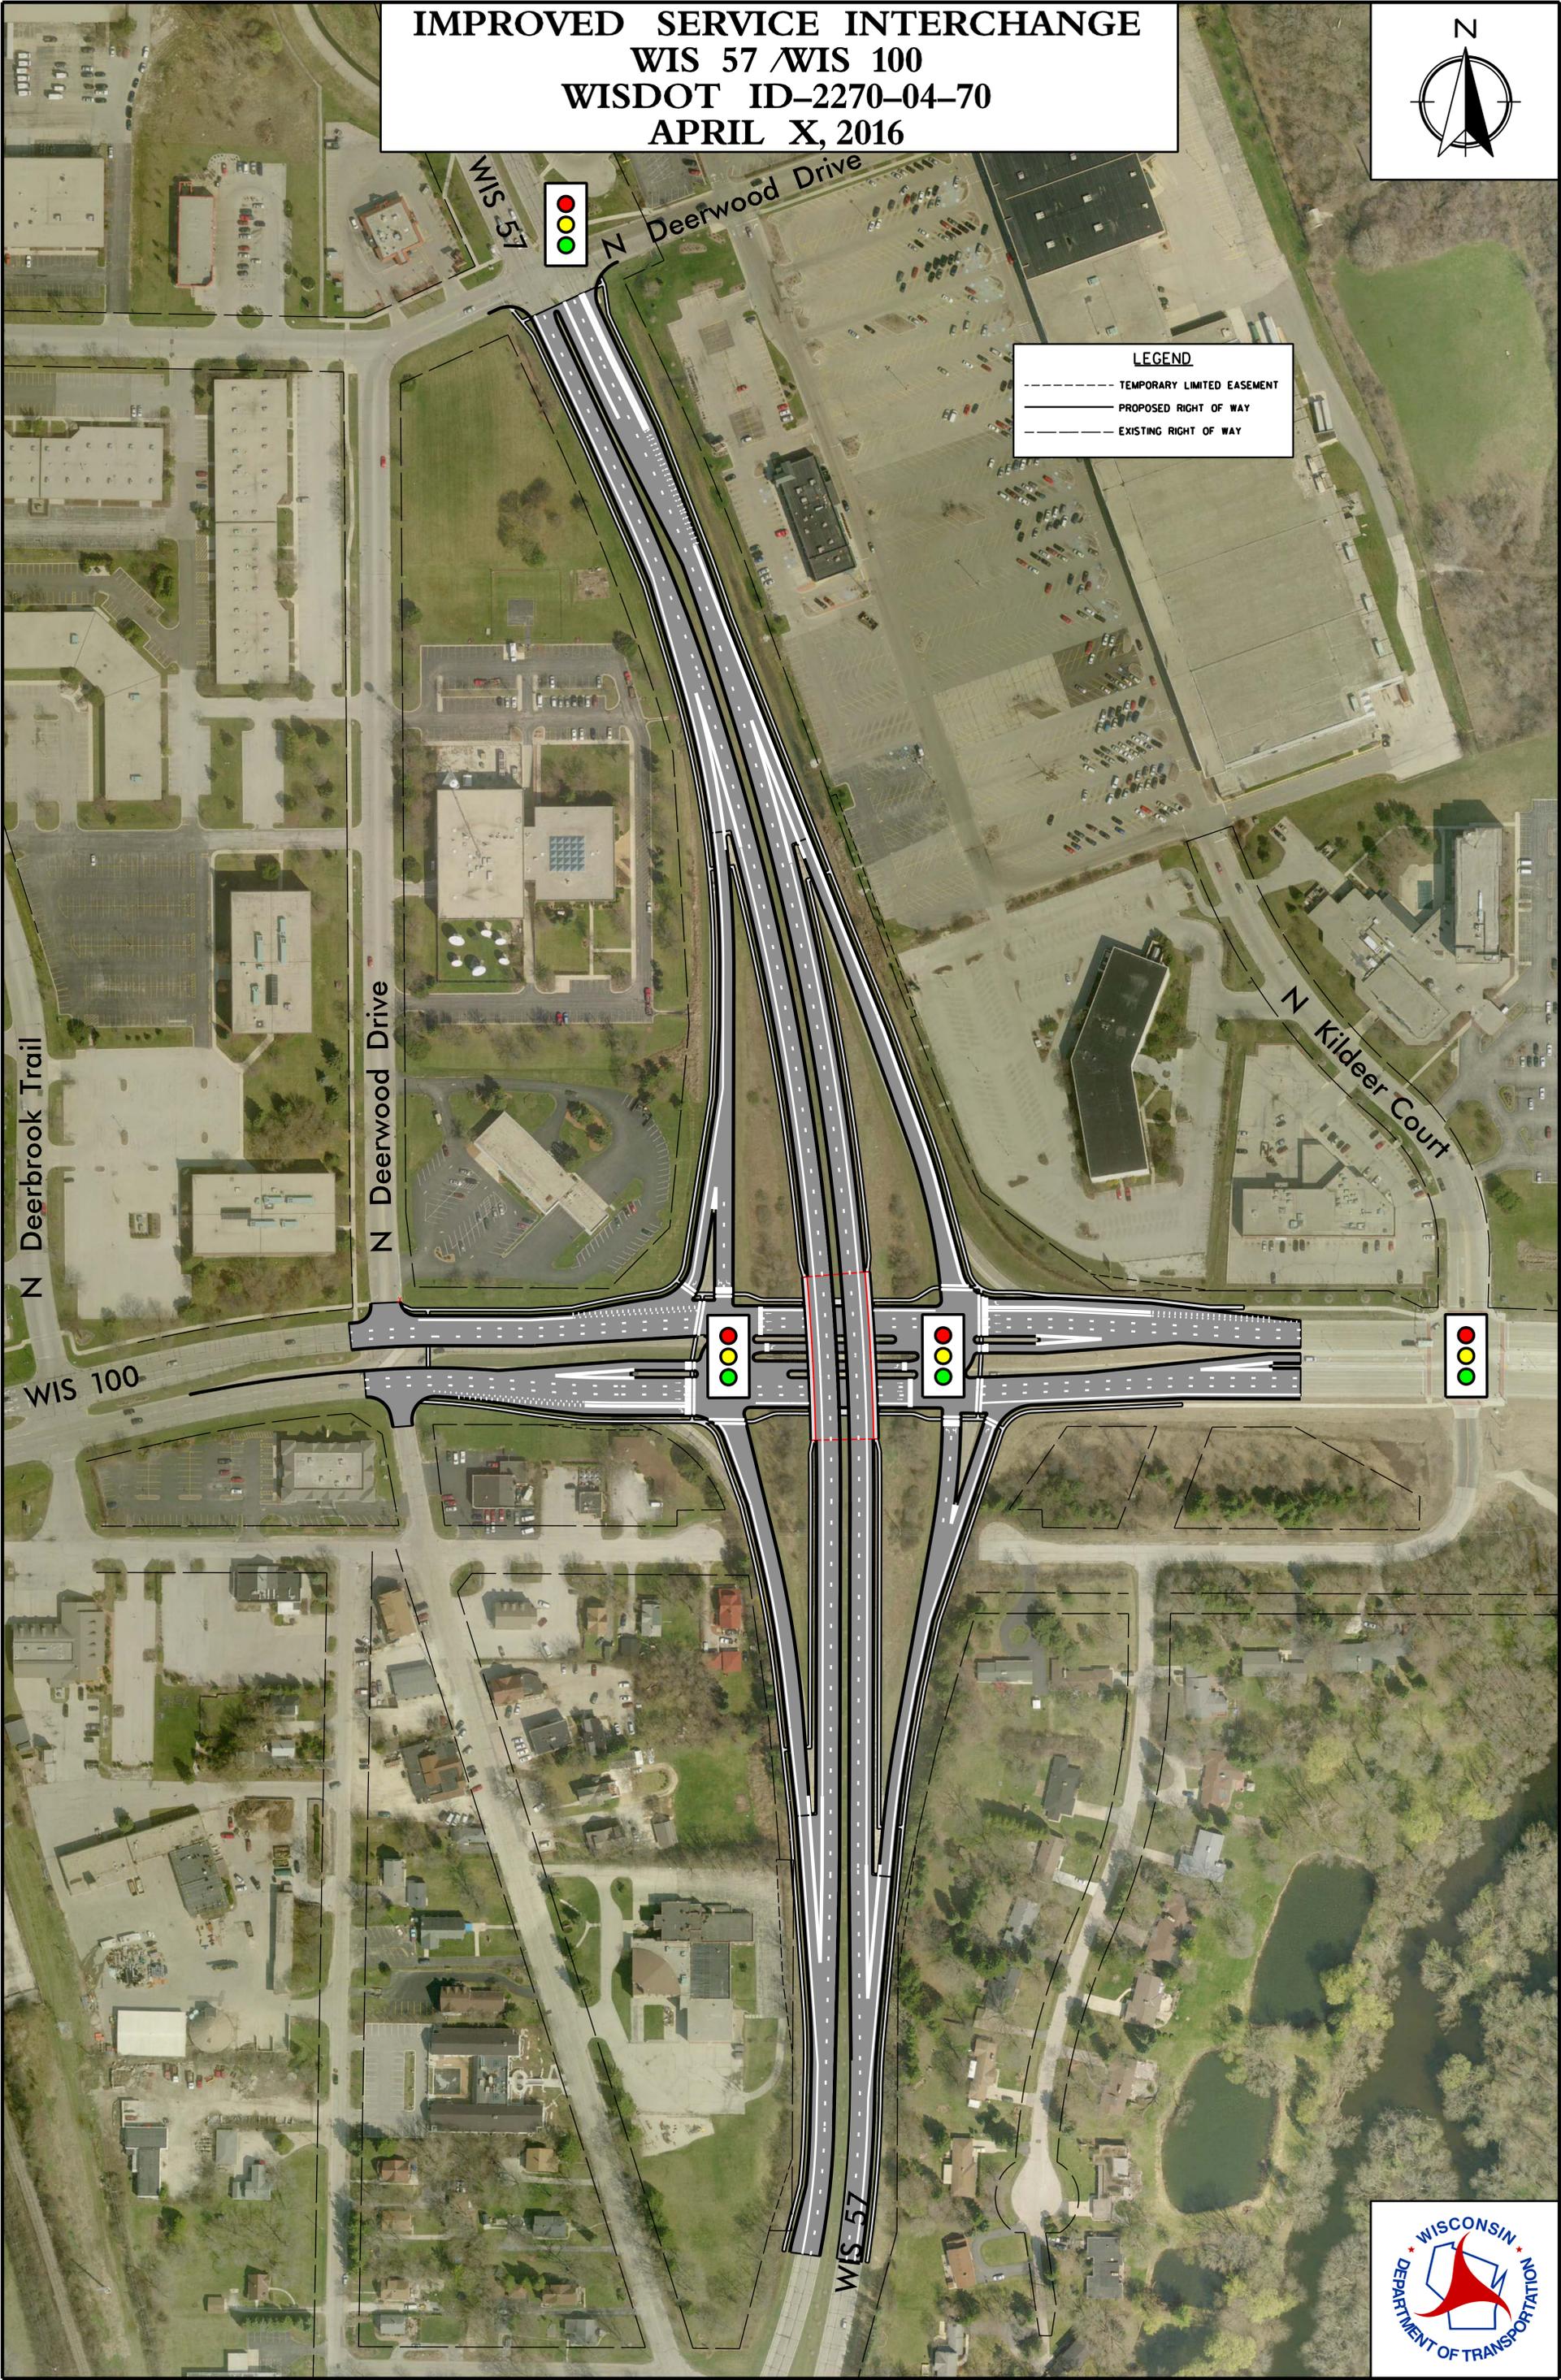


CONVENTIONAL AT-GRADE
INTERSECTION - WIS 57 / WIS 100
WISDOT ID-2270-04-70
APRIL X, 2016



LEGEND

- TEMPORARY LIMITED EASEMENT
- PROPOSED RIGHT OF WAY
- EXISTING RIGHT OF WAY

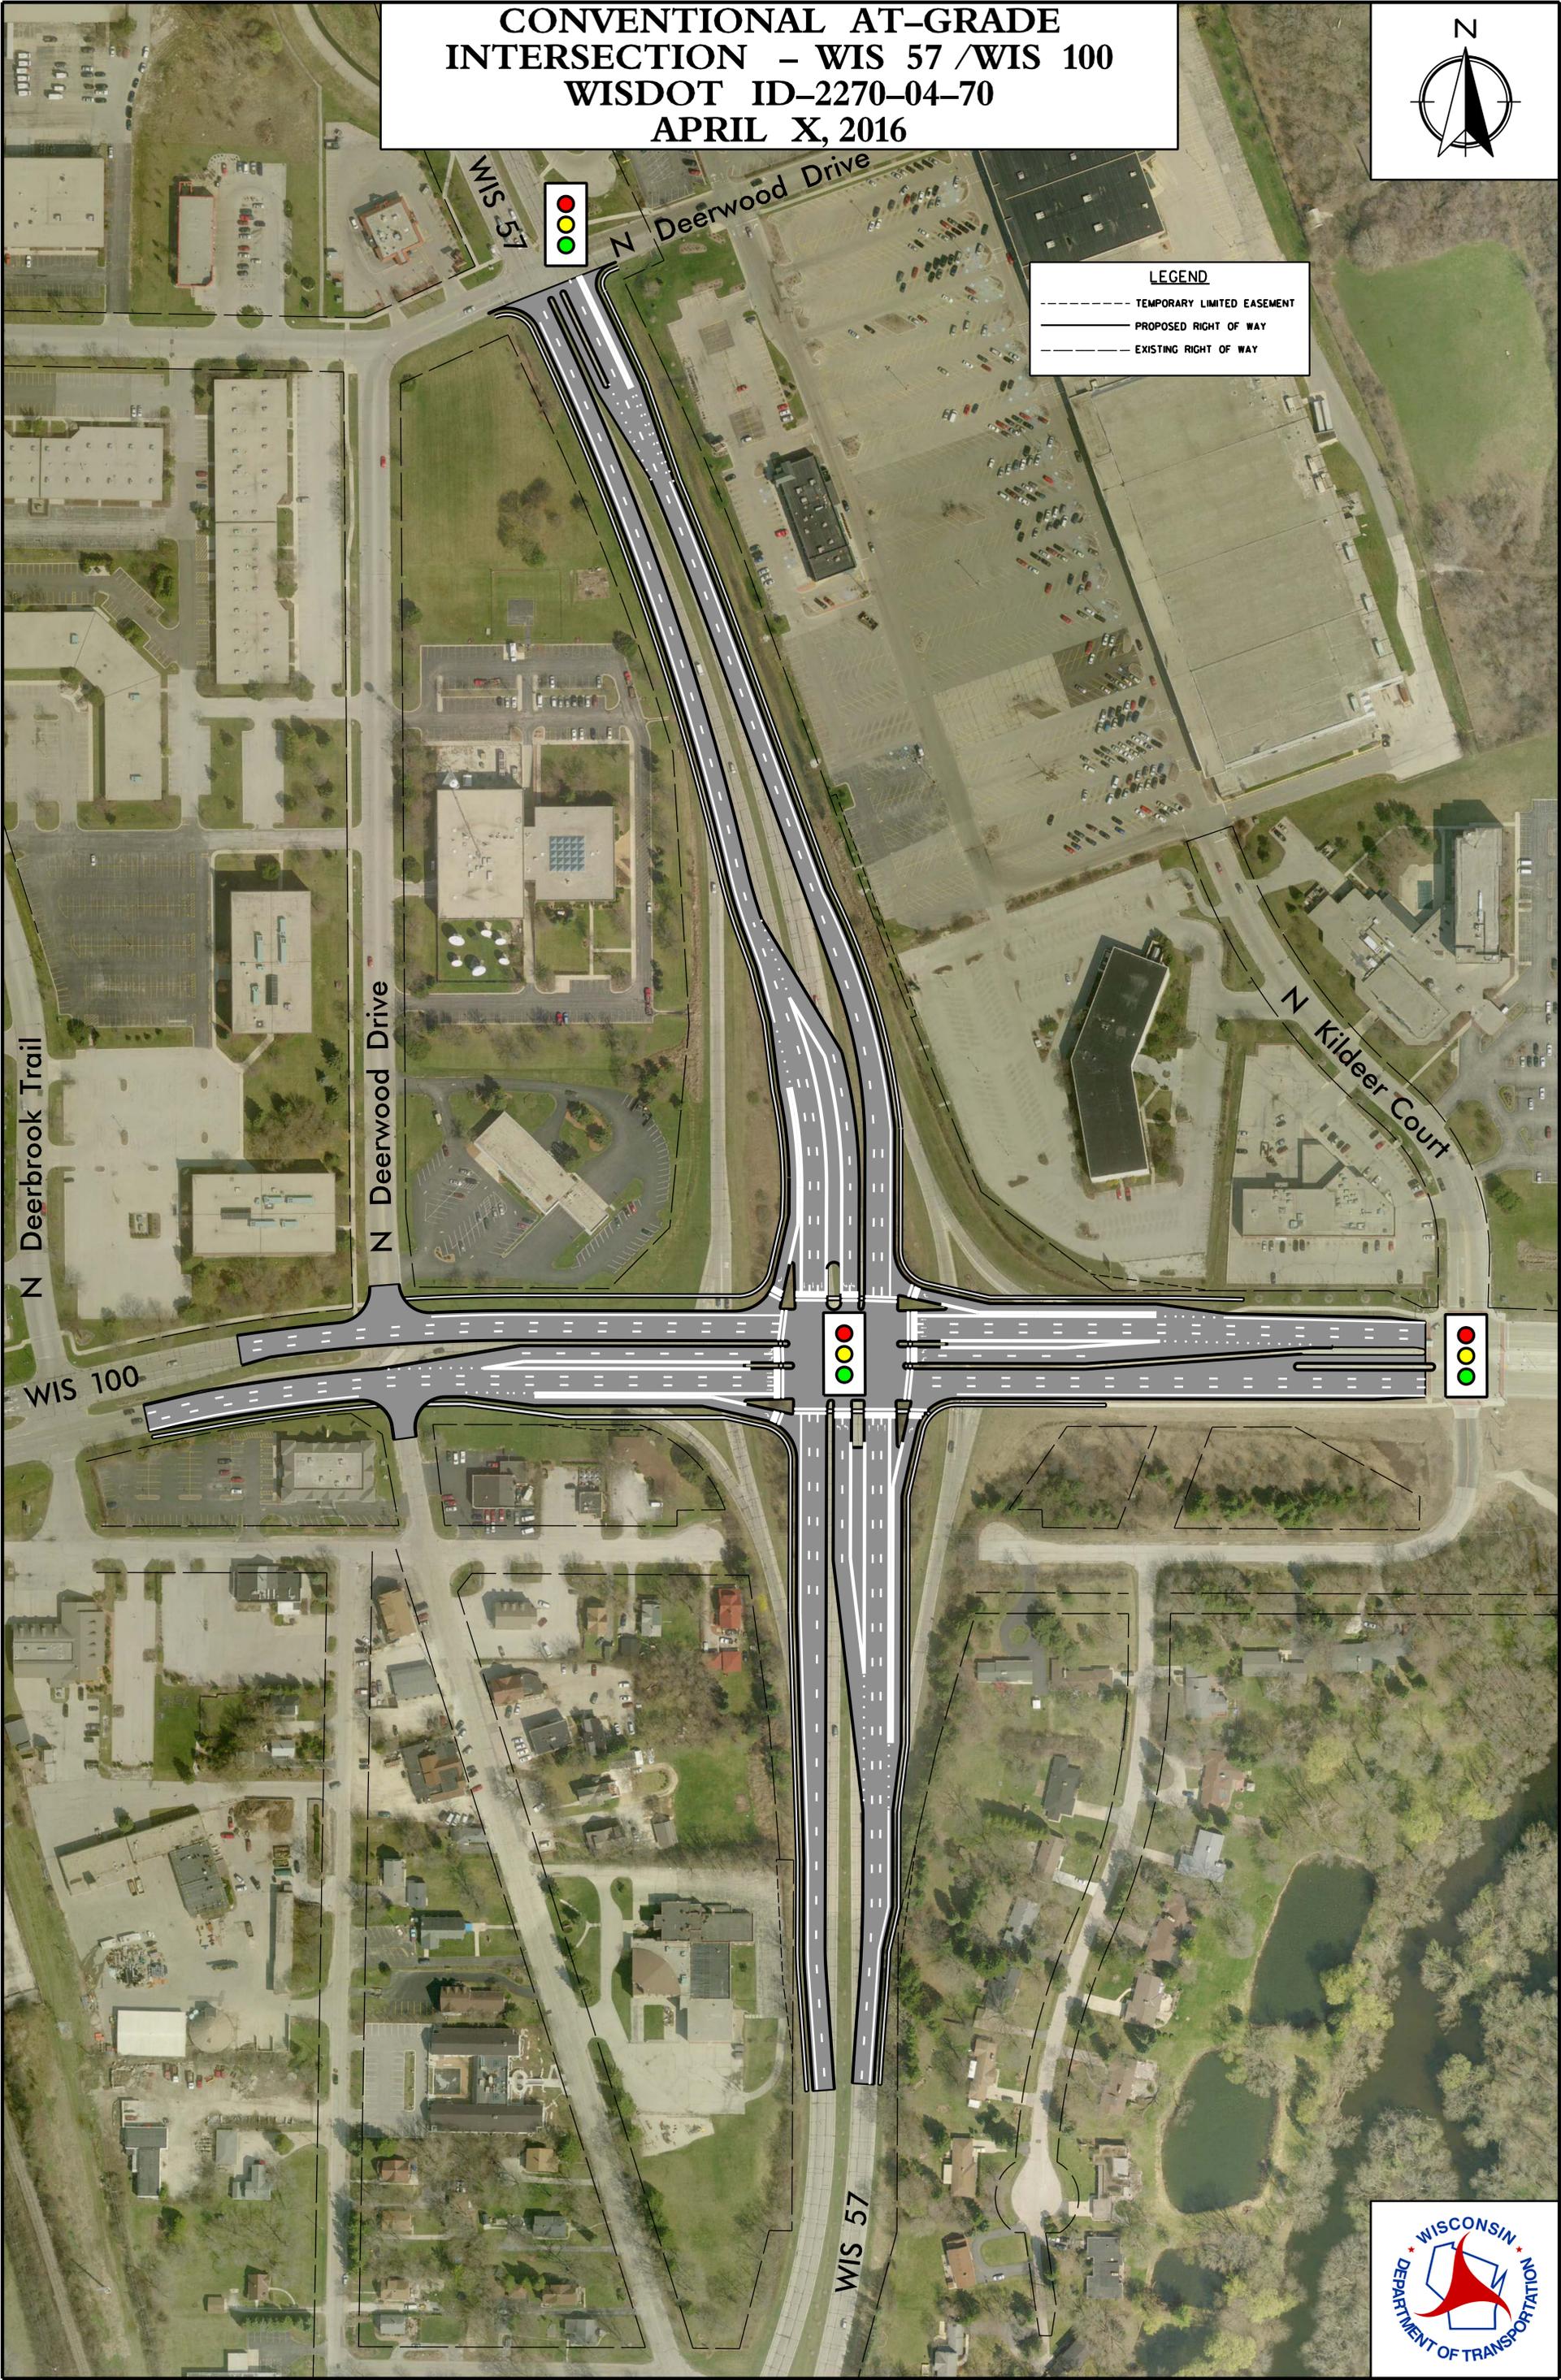

MEDIAN U-TURN
INTERSECTION - WIS 57 / WIS 100
WISDOT ID-2270-04-70
APRIL X, 2016





LEGEND

- TEMPORARY LIMITED EASEMENT
- PROPOSED RIGHT OF WAY
- EXISTING RIGHT OF WAY



**MEDIAN U - TURN
WIS 57 LEFT TURNING MOVEMENTS
WISDOT ID-2270-04-70
APRIL X, 2016**

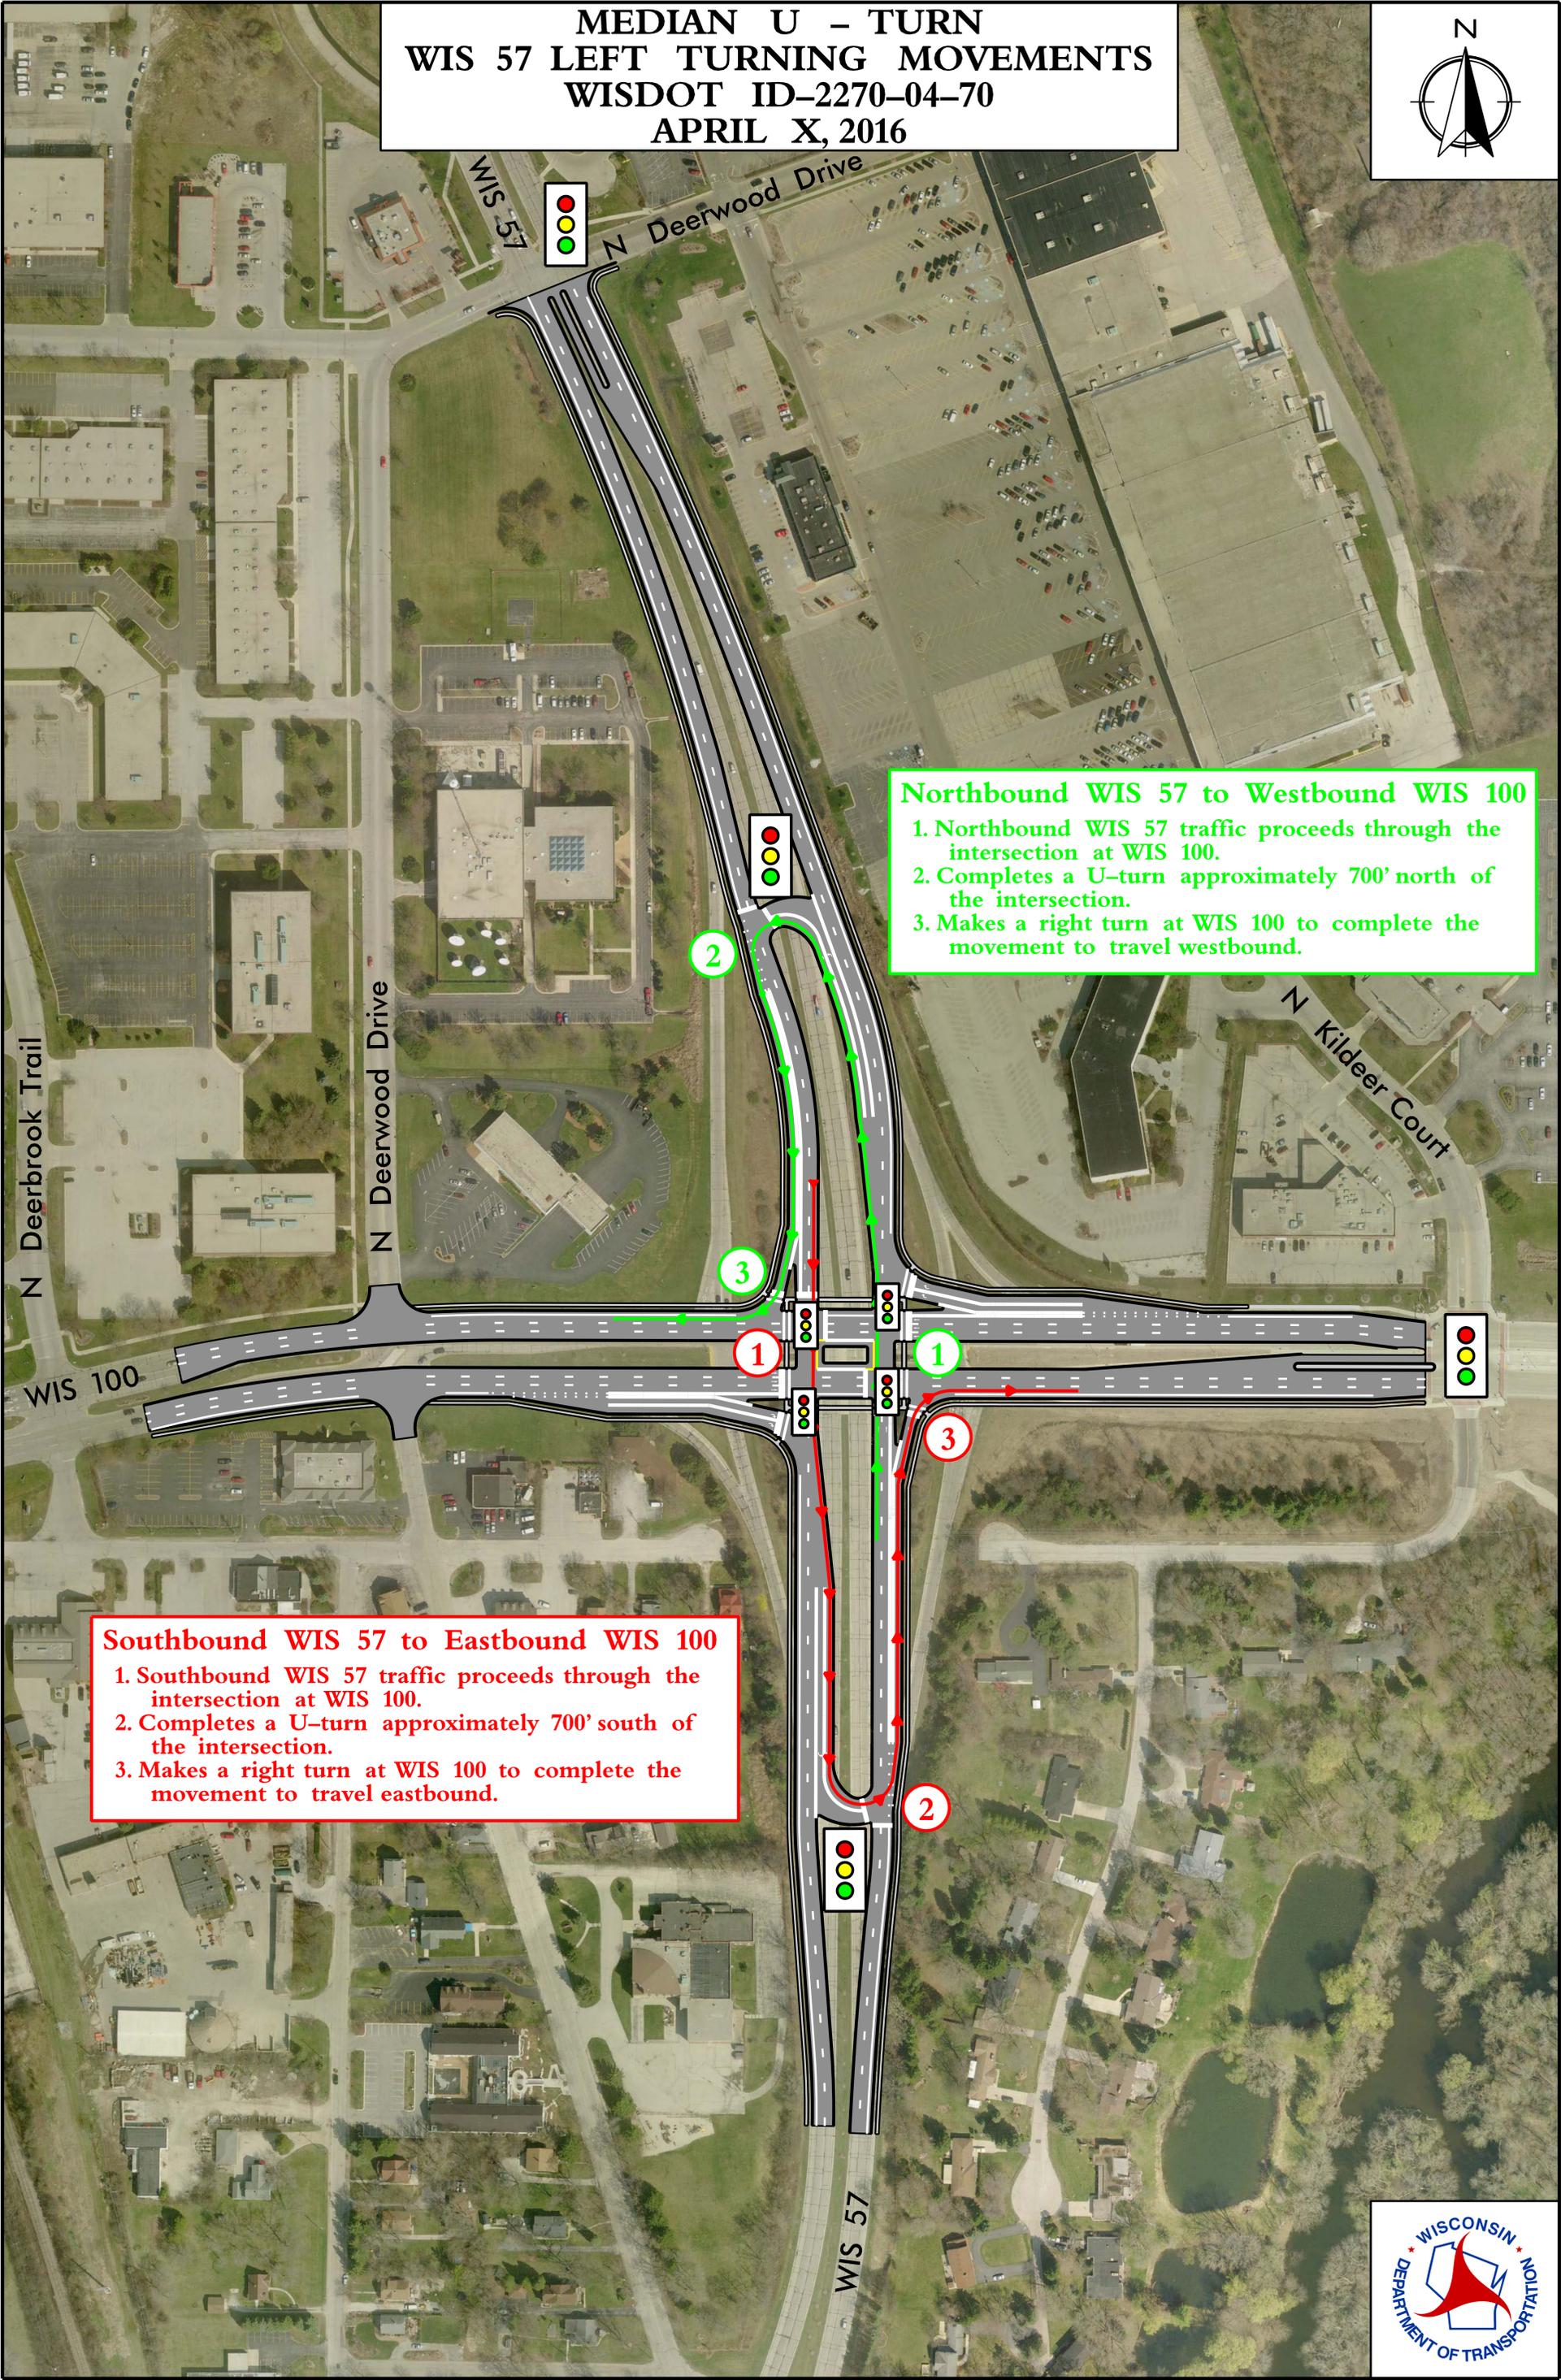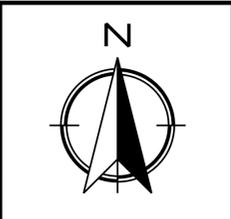

Northbound WIS 57 to Westbound WIS 100



1. Northbound WIS 57 traffic proceeds through the intersection at WIS 100.
2. Completes a U-turn approximately 700' north of the intersection.
3. Makes a right turn at WIS 100 to complete the movement to travel westbound.

Southbound WIS 57 to Eastbound WIS 100

1. Southbound WIS 57 traffic proceeds through the intersection at WIS 100.
2. Completes a U-turn approximately 700' south of the intersection.
3. Makes a right turn at WIS 100 to complete the movement to travel eastbound.



**MEDIAN U - TURN
WIS 100 LEFT TURNING MOVEMENTS
WISDOT ID-2270-04-70
APRIL X, 2016**

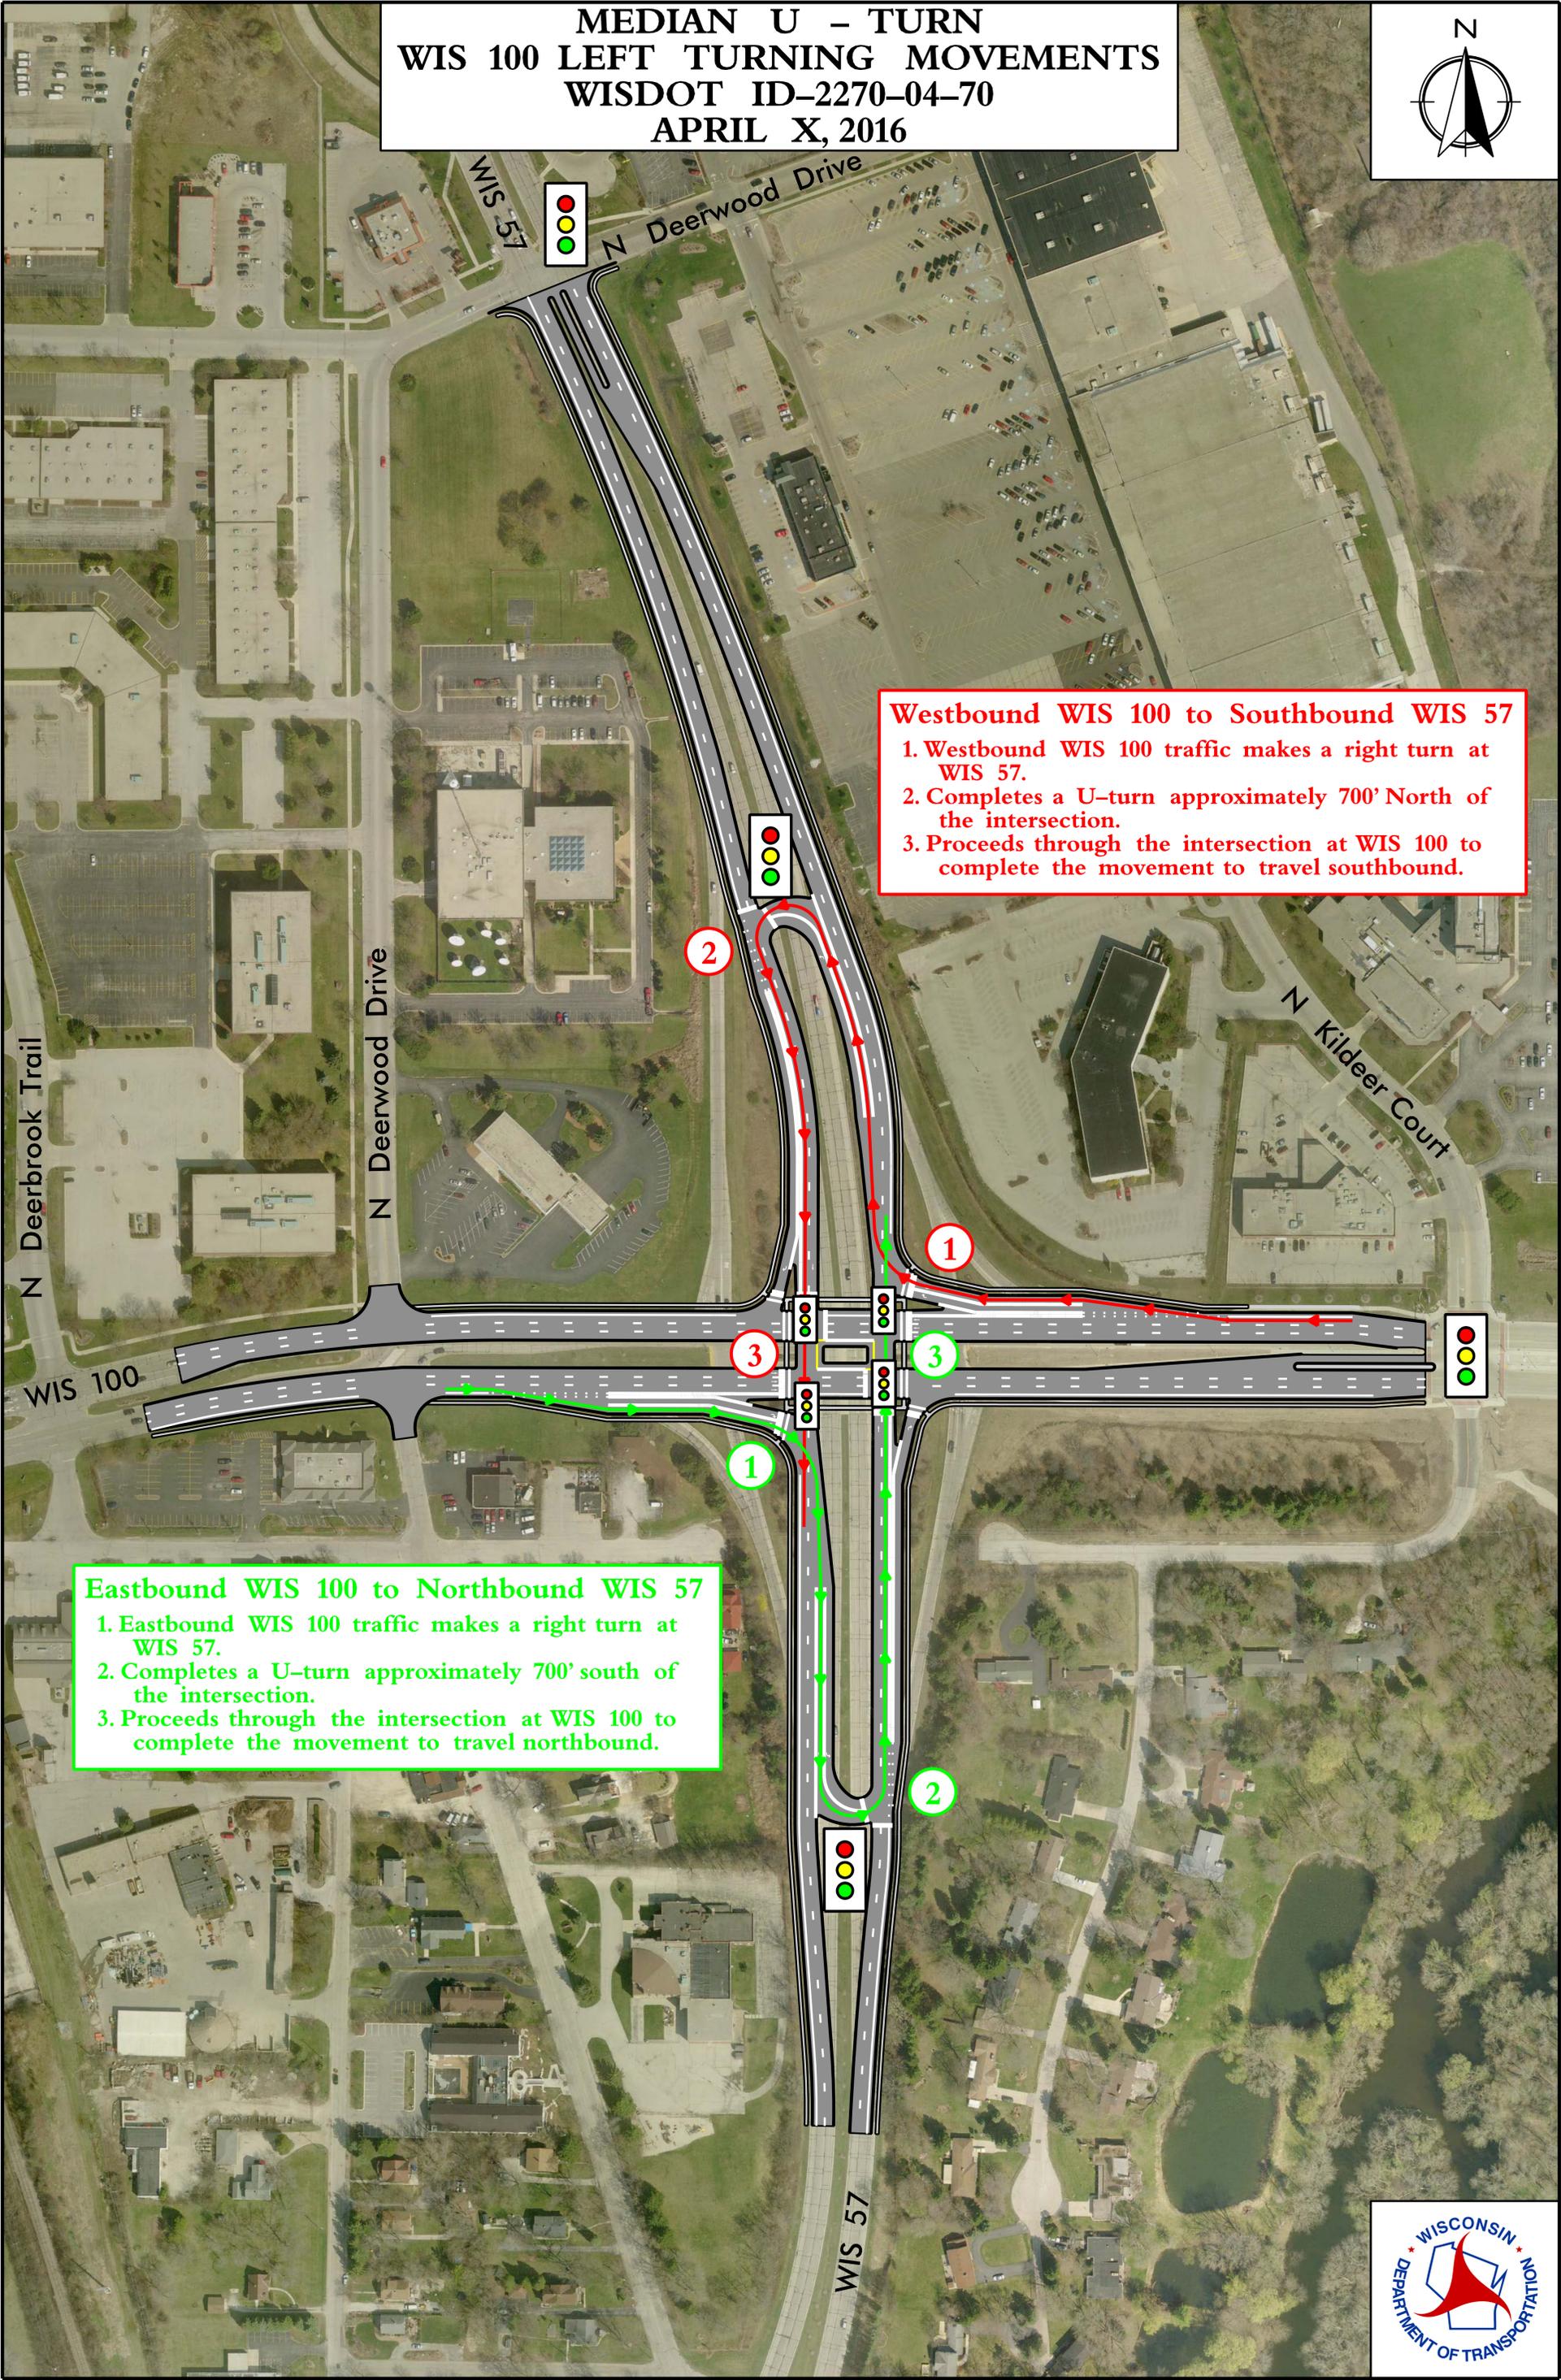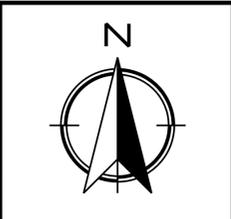

Westbound WIS 100 to Southbound WIS 57

1. Westbound WIS 100 traffic makes a right turn at WIS 57.
2. Completes a U-turn approximately 700' North of the intersection.
3. Proceeds through the intersection at WIS 100 to complete the movement to travel southbound.

Eastbound WIS 100 to Northbound WIS 57

1. Eastbound WIS 100 traffic makes a right turn at WIS 57.
2. Completes a U-turn approximately 700' south of the intersection.
3. Proceeds through the intersection at WIS 100 to complete the movement to travel northbound.

