

BEAUTIFICATION COMMITTEE

Thursday, April 5, 2012

Village Hall, Room 101, 6:30 P.M.



PLEASE TAKE NOTICE that a regular meeting of the Brown Deer Beautification Committee will be held at the Brown Deer Village Hall, 4800 West Green Brook Drive, Brown Deer, Wisconsin at the above noted time and date, at which the following items of business will be discussed and possibly acted upon:

- I. Roll Call
- II. Persons Desiring to be Heard
- III. Consideration of Minutes: March 13, 2012 - Regular Meeting
- IV. Review of Submitted Landscape Plans
 - A) Brown Deer School District
- V. Report of Staff/Committee Members
- VI. Unfinished Business
 - A) Arbor Day/Earth Day/Keep Greater Milwaukee Beautiful Clean-Up Day
 - B) Landscape Plan for 1884 School House Area
 - C) September Award Recognition Event
 - D) Fundraising Opportunities
 - E) Signage for Adopt-A-Flowerbed Locations
- VII. New Business
 - A) Landscape Awards
 - B) Adopt-A-Flowerbed
 - C) Library Display
- VIII. Adjournment

Russell Van Gompel, Village Manager
March 29, 2012

PERSONS REQUIRING SPECIAL ACCOMMODATIONS FOR ATTENDANCE AT THE MEETING SHOULD CONTACT THE VILLAGE CLERK AT LEAST ONE BUSINESS DAY PRIOR TO THE MEETING.

**BROWN DEER BEAUTIFICATION COMMITTEE
MARCH 13, 2012 MEETING MINUTES
HELD AT THE BROWN DEER VILLAGE HALL
4800 WEST GREEN BROOK DRIVE**

The meeting was called to order by Chairperson Sandy Manning at 6:33 P.M.

I. Roll Call

Present: Trustee Bob Oates; Angie Baltz, Julie Cook-Quirk, Beverly Lieven, Sandy Manning, Elizabeth Smith

Also Present: Larry Neitzel, Superintendent of Operations; Jill Kenda-Lubetski, Executive Secretary-Deputy Clerk

II. Persons Desiring to be Heard

Joe Klucarich, 6020 West Creekside Drive, and Ellen Burmeister, 8218 North Cedarburg Road, asked to be heard under VI (C). The committee members agreed to their request and will allow them to speak at that time.

III. Consideration of Minutes: October 11, 2011 - Regular Meeting

It was moved by Julie Cook-Quirk and seconded by Sandy Manning to approve the October 11, 2011 regular meeting minutes. The motion carried unanimously.

Consideration of Minutes: November 22, 2011 – Regular Meeting

It was moved by Julie Cook-Quirk and seconded by Sandy Manning to approve the November 22, 2011 regular meeting minutes. The motion carried unanimously.

IV. Review of Submitted Landscape Plans

None. Ms. Kenda-Lubetski reminded the committee member that the April meeting will be held on Thursday, April 5, 2012, to review the school district landscape plans.

V. Report of Staff/Committee Members

Ms. Kenda-Lubetski reported that the Village is going in a new direction with written media for the Village. The newsletter will be discontinued. A new publication called *OurBrownDeerNow* magazine will be published three or four times a year. Ms. Kenda-Lubetski shared sample copies with the committee. They would like to have the Brown Deer in Bloom winners' names and some photographs included in the initial issue as they were omitted from the last two newsletters. Ms. Manning will write an article and Ms. Lieven and Ms. Cook-Quirk will submit photographs.

Ms. Kenda-Lubetski stated that the "Library Display" should have been included as an agenda item for this meeting. Ms. Cook-Quirk will contact the Library Director and the Friends of the Library to coordinate a change to the display case with materials that will include an invitation to Adopt-A-Flowerbed, registration for the Arbor Day/Earth Day/Keep Greater Milwaukee Beautiful Clean-Up Day, the Friends of the Brown Deer Library plant sale, and pictures of the 2011 Landscape Award winners. If possible, she would like to have the case changed around the first week of April.

Ms. Cook-Quirk expressed a concern about the recent closing of Lowes and Stein's. Both establishments were supporters and sponsors of the Brown Deer in Bloom Landscape Award program. The committee members offered suggestions and ideas of similar businesses to approach for participation in the program.

VI. Unfinished Business**A) Resolution No. 12-, “Resolution Proclaiming May 12, 2012 as Arbor Day”**

It was moved by Beverly Lieven and seconded by Julie Cook-Quirk to recommend the Village Board approve Resolution No. 12-, “A Resolution Proclaiming May 12, 2012 as Arbor Day”. The motion carried unanimously.

B) Arbor Day/Earth Day/Keep Greater Milwaukee Beautiful Clean-Up

Ms. Lieven reported that she recently attended training sponsored by Keep Greater Milwaukee Beautiful. She stated that they have bags and gloves available on a first-come, first-served basis. The committee instructed Ms. Lieven to contact KGMB and ask for some supplies as it is believed our supply of gloves is depleted. Ms. Lieven had the banner signs for Ms. Cook-Quirk to update.

Mr. Neitzel stated that the school will be having a special clean-up for the North Tributary Creek area. The goal is to remove all of the invasive species and convert the area to prairie grass.

The schools will also participate with the annual Keep Greater Milwaukee Beautiful Clean-Up Day. Ms. Lieven will coordinate this effort with the schools.

C) Landscape Plan for 1884 School House Area

Joe Klucarich, 6020 West Creekside Drive, and Ellen Burmeister, 8218 North Cedarburg Road, appeared to present two options for landscaping the area near the front of the 1884 School House area. The plans included Wisconsin native plants and a white rail/crossbuck fence and possibly a paver boarder. The inclusion of a fence in the plan is based on a picture of the original school house.

Mr. Klucarich expressed some concern about the deterioration of the Dr. Bellehumeur sign and/or replacing and relocating the sign. Mr. Neitzel stated that the sign could be relocated closer to the path and could also be re-framed.

Ms. Manning stated that the Arbor Day celebration would be the planting of trees only as we do not have the funds to erect a fence and/or purchase plants. The Arbor Day celebration is to consist of planting two (2) Tulip Poplar trees, approximately 12 feet in height. Ms. Manning also prepared and presented a plan for the existing area that included Prairie Drop Seed grass, Coneflower and the planting of three (3) Eastern Red Bud trees.

Mr. Klucarich opined that he does not want the view of the school house blocked and that the path needs improvement for drainage and widening.

Mr. Neitzel stated that he planned to raise the path up in areas and planting plan of the committee added some native plant areas next to the path to absorb water.

Mr. Klucarich expressed his concern about the ground around the schoolhouse. He stated there are no rain gutters on the building, so the water just rolls off the roof straight down to the ground. Mr. Neitzel agreed that there is not good drainage in the area and stated that there is a concern with the dirt crawl space located under the building.

Mr. Neitzel stated that he could also relocate the brown State Historical marker sign closer to the school.

Mr. Klucarich stated that he will speak with the Historical Society members about the relocation of the signs and advise what the preference would be.

Ms. Burmeister asked if the fence could be a scouting project. The committee stated that this could definitely be a scout project. Mr. Neitzel noted that the Department has had other scout projects.

A discussion ensued regarding plantings and the drainage at the back of the school property.

D) Landscape Plan and Signage for Bike Trail

Mr. Neitzel stated that this is a project for 2013. We will re-visit this in one year.

E) September Award Recognition Event

Ms. Lieven stated that the room at the Library is not available on the last Tuesday in September or the first Tuesday in October. The room is available on Tuesday, September 18, 2012. The committee asked Ms. Lieven to reserve the Library Room on September 18 for this event from 6:30 p.m. until 8:00 p.m.

F) Fundraising Opportunities

Ms. Kenda-Lubetski inquired if there were any Spring fund raising opportunities available for the committee. Ms. Manning said that we should not have any type of "green" fund raising event as we do not want to compete with the Friends of the Brown Deer Library plant sale.

Ms. Neitzel stated we could work with the Village of Menomonee Falls that has a tree sale (10 for \$10).

Ms. Cook-Quirk asked about having a shrub rose sale, which is the official Village flower.

Trustee Oates opined that we could have some other type of fund raiser, such as coffee. Ms. Kenda-Lubetski will contact Stone Creek Coffee regarding what fund raising efforts are available.

VII. New Business

A) Signage for Adopt-A-Flowerbed Locations

Ms. Kenda-Lubetski stated that the Brown Deer Foundation will plant and maintain the flower beds located in front of the Village Hall again this year. She stated that they requested some type of signage recognition for their efforts.

Mr. Neitzel stated that he will contact TAPCO regarding what options are available for permanent signage for the Adopt-A-Flowerbed areas.

VIII. Adjournment


It was moved by Julie Cook-Quirk and seconded by Trustee Oates to adjourn. The motion carried unanimously at 7:45 P.M.

Jill Kenda-Lubetski
Executive Secretary/Deputy Clerk



REQUEST FOR CONSIDERATION

COMMITTEE CONSIDERATION: Beautification Committee
ITEM DESCRIPTION: School District Landscape Plans
PREPARED BY: Nate Piotrowski, Community Development Director
REPORT DATE: March 28, 2012
MANAGER'S REVIEW/COMMENTS: 9 No additional comments to this report. 9 See additional comments attached.
RECOMMENDATION: To review and approve the landscape plans for the Brown Deer School District
EXPLANATION: Attached are landscape plans for the modifications to the School District Campus plan. The site layout calls for the demolition of Dean School, the transferring of students to the current middle school and the addition of a new classroom and gymnasium space at the high school. In addition many improvements are slated for the campus grounds including a reduction in parking lot size, new stormwater management features, nearly 400 new trees and new gathering spaces and terraces. Several new playfields will be created and the track and field areas will be expanded. Lastly, there will be decorative lighting added to the new main pathway between the two school buildings. Plans have been shared with the Public Works and Police Department for their review. Dennis Buettner, representing Buettner and Associates, will be in attendance at the meeting to formally present and discuss the landscape plans.

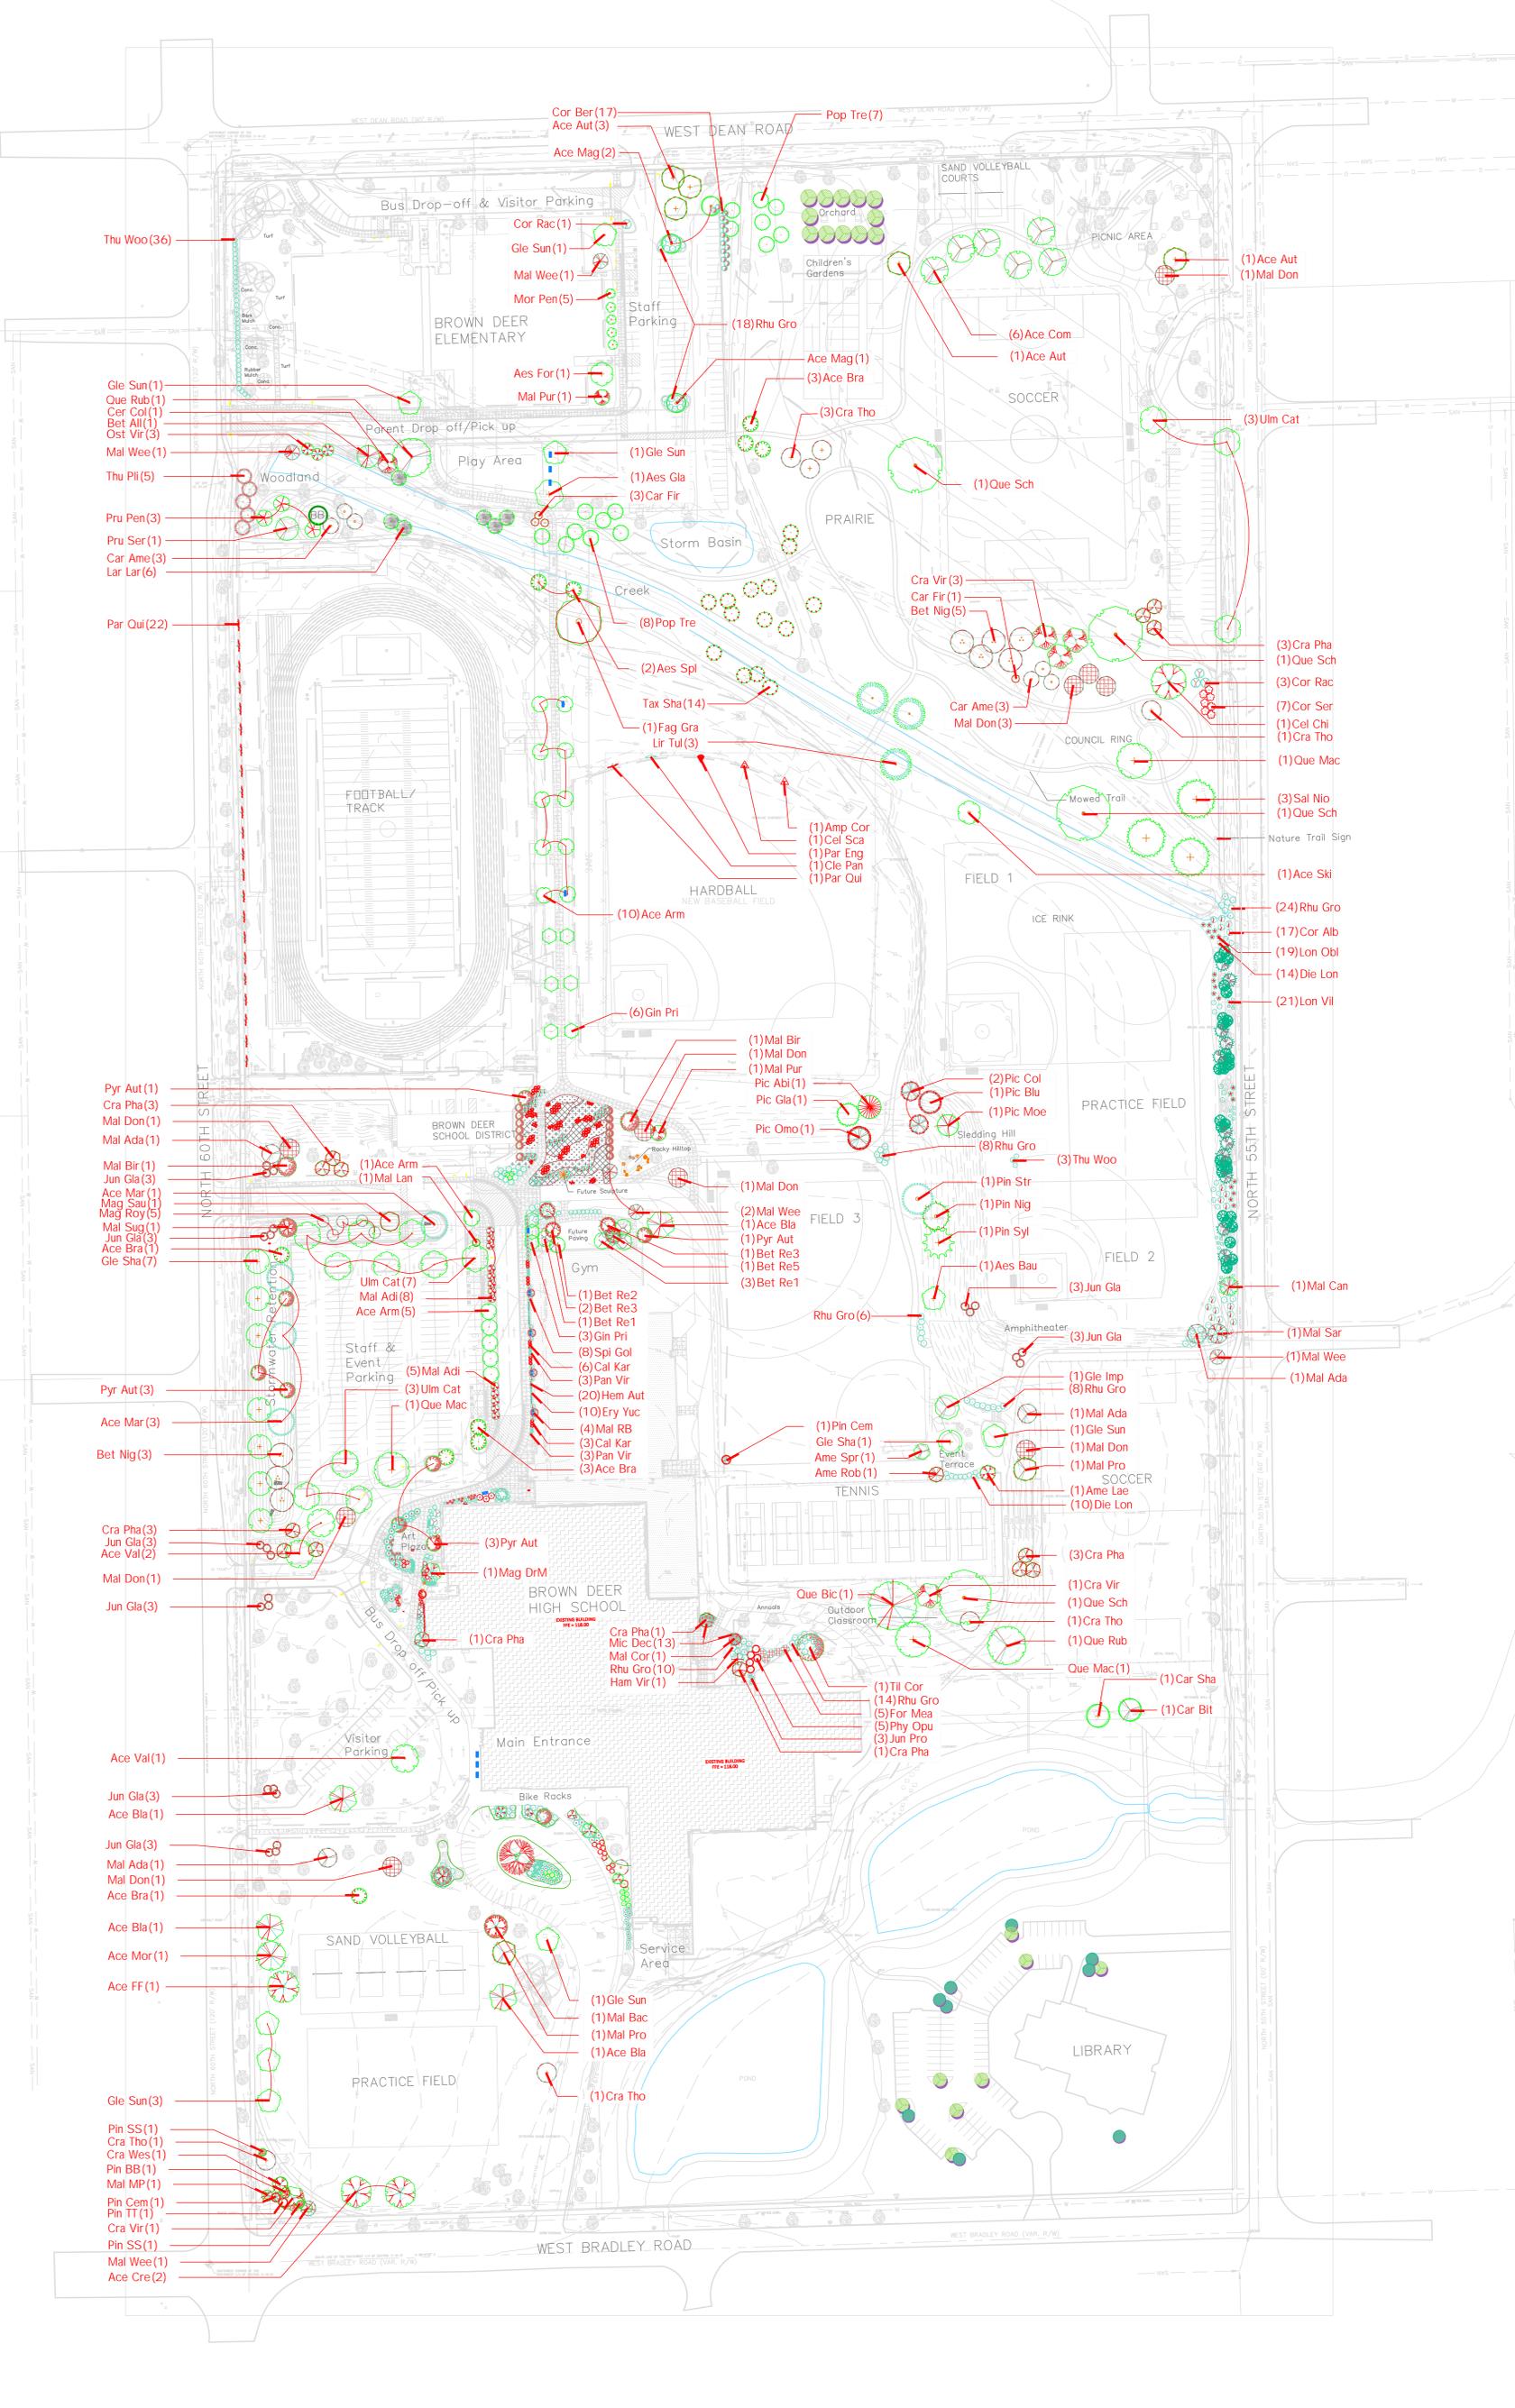

BROWN DEER HIGH SCHOOL PLANTING PLAN

(414) 371-6774
8200 N. 60th Street
Brown Deer, Wisconsin 53223


March 2012
DRAWN BY: KAM
CHECKED BY: DMB
1:30

Master Plan

Copyright 2012, Blumier & Associates, Inc. All rights reserved. No reproduction or transmission without permission.

Blumier and associates, inc.
Landscape Architecture
Land Planning and
Urban Design
711 W. Acacia Road
Greenfield, Wisconsin
52627-4409
Phone: 414-351-7880
blumierassociates.com

REVISIONS

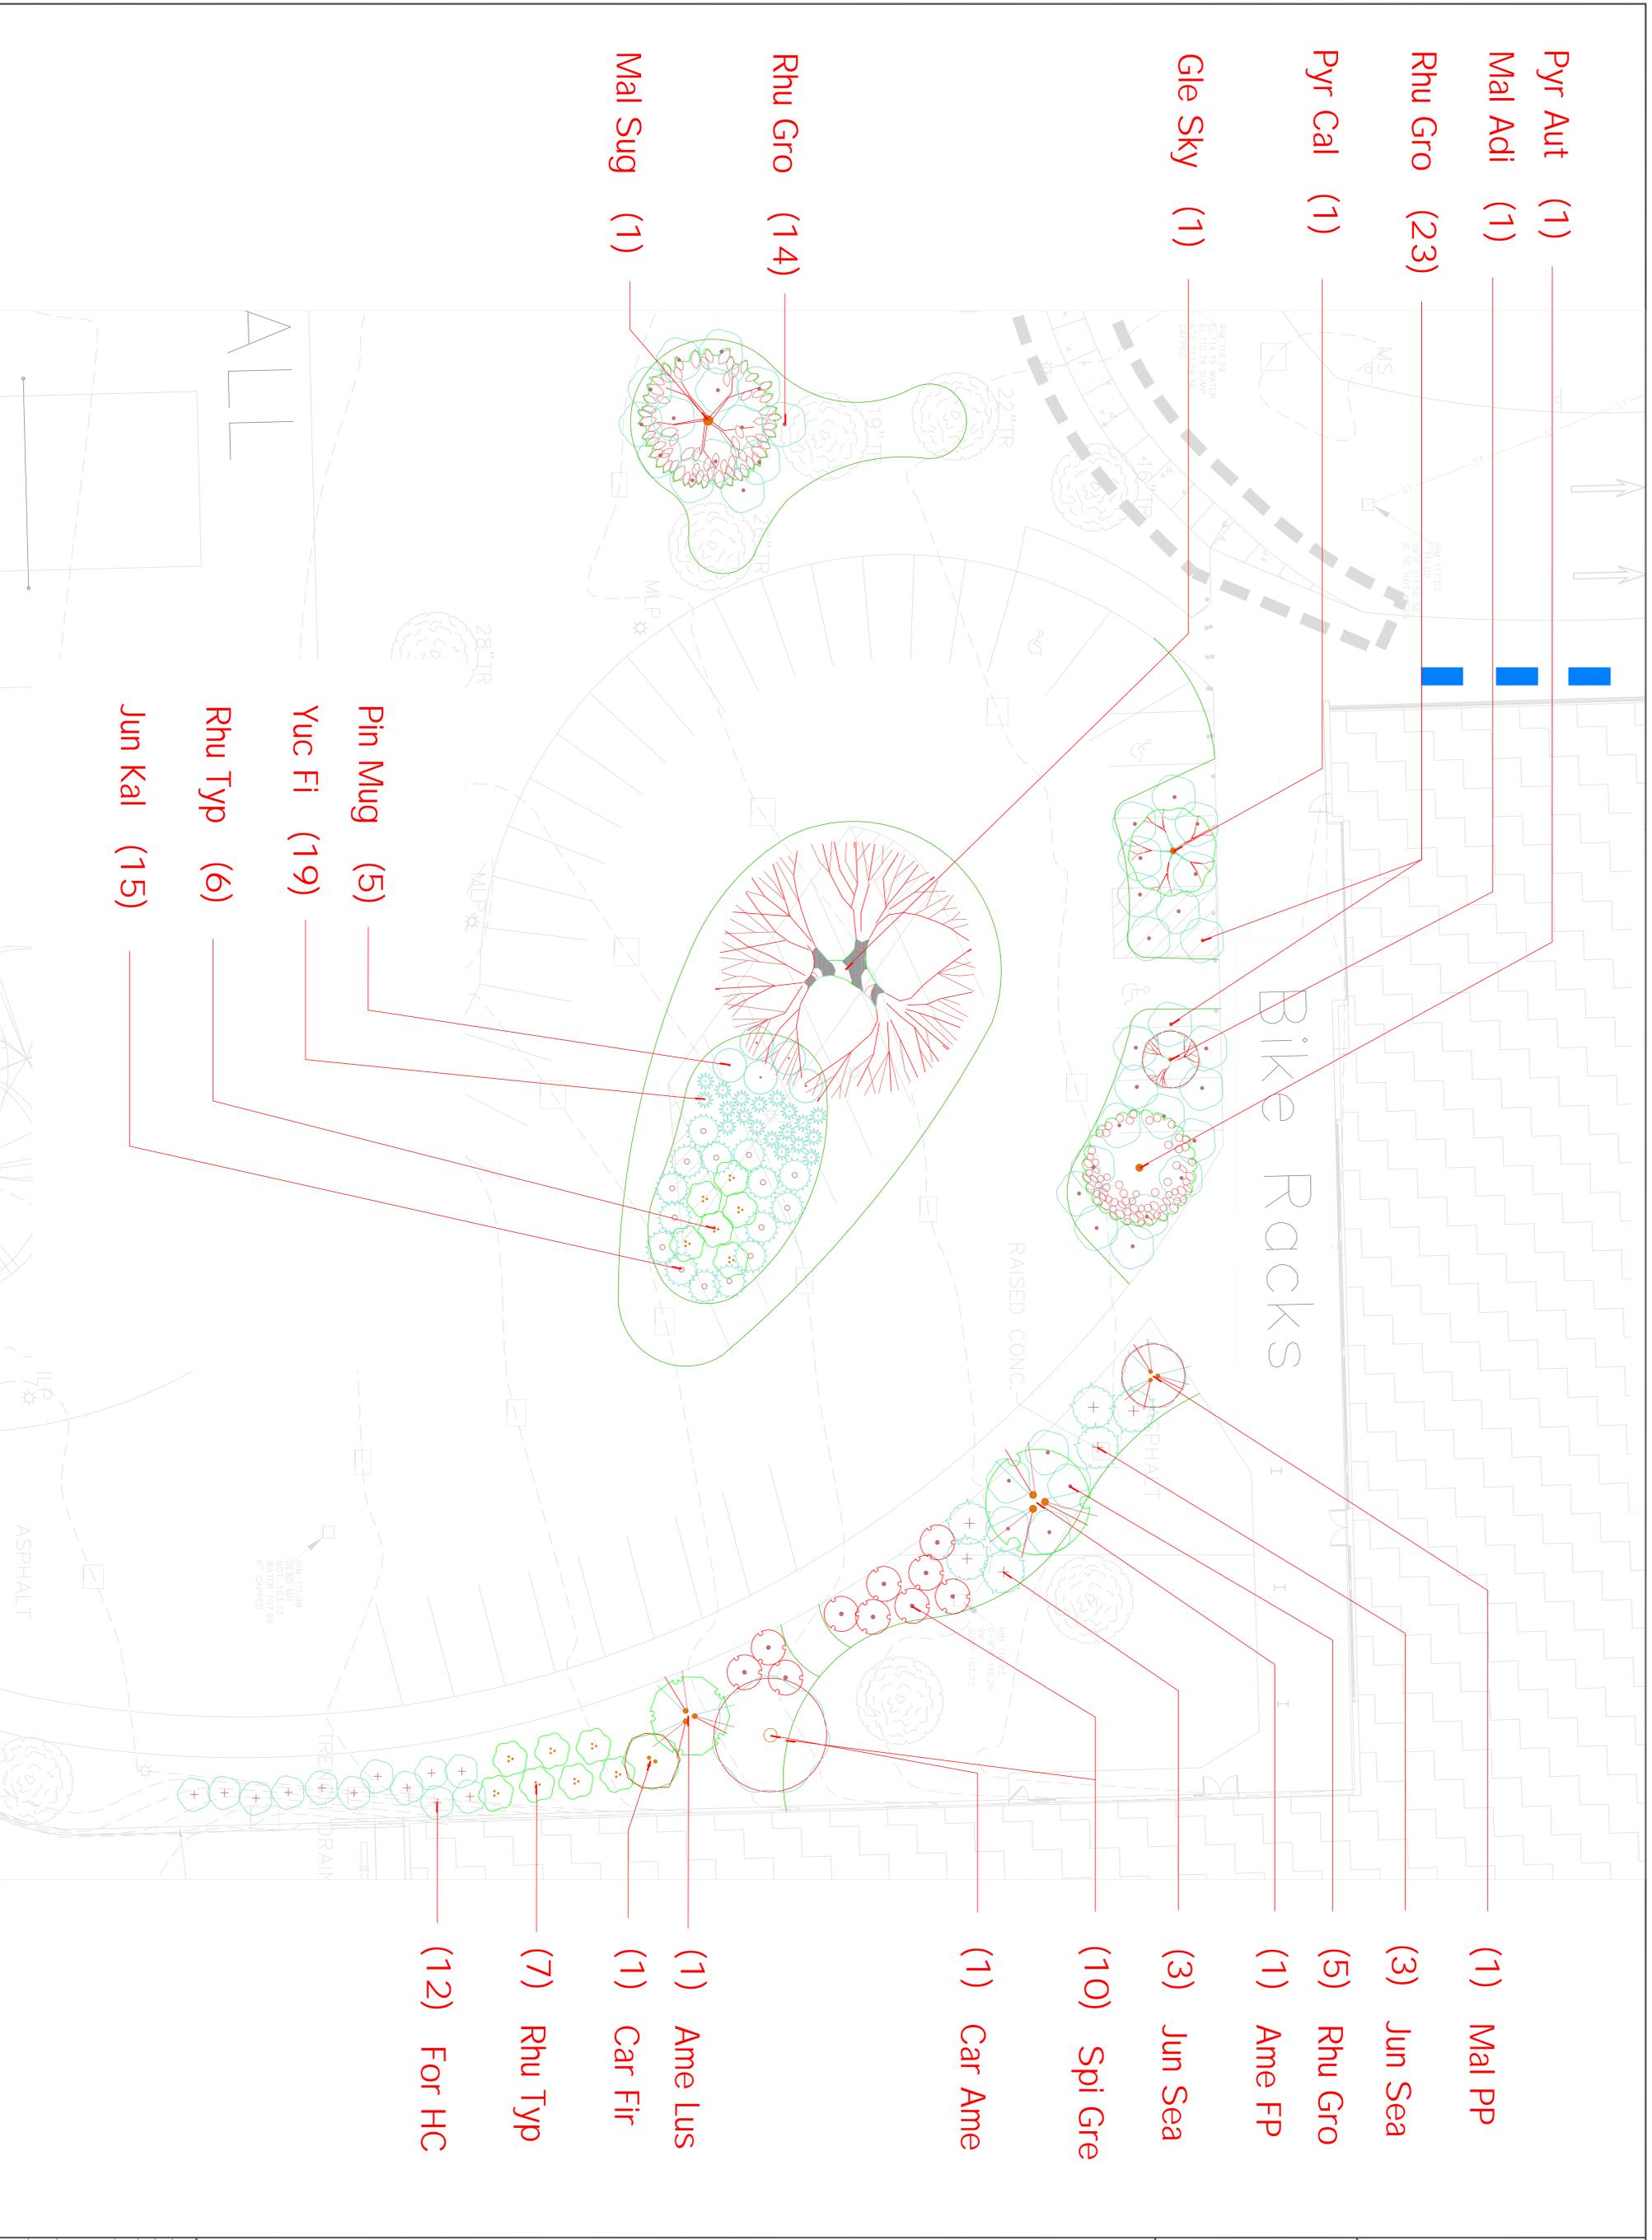

711 W. Arcola Road
 53577-4009
 Phone: 414-351-7080
 Buhnerassociates.com

REVISIONS


Copyright 2001, Buhner & Associates, Inc. No reproduction or distribution without permission.

BROWN DEER CAMPUS
 LANDSCAPE PLAN
 (414) 371-4774
 8060 N. 60th Street
 Brown Deer, Wisconsin 53223

March 2012
 DRAWN BY: MAM
 CHECKED BY: RRB
 1" = 10'

—4

Circle Drive

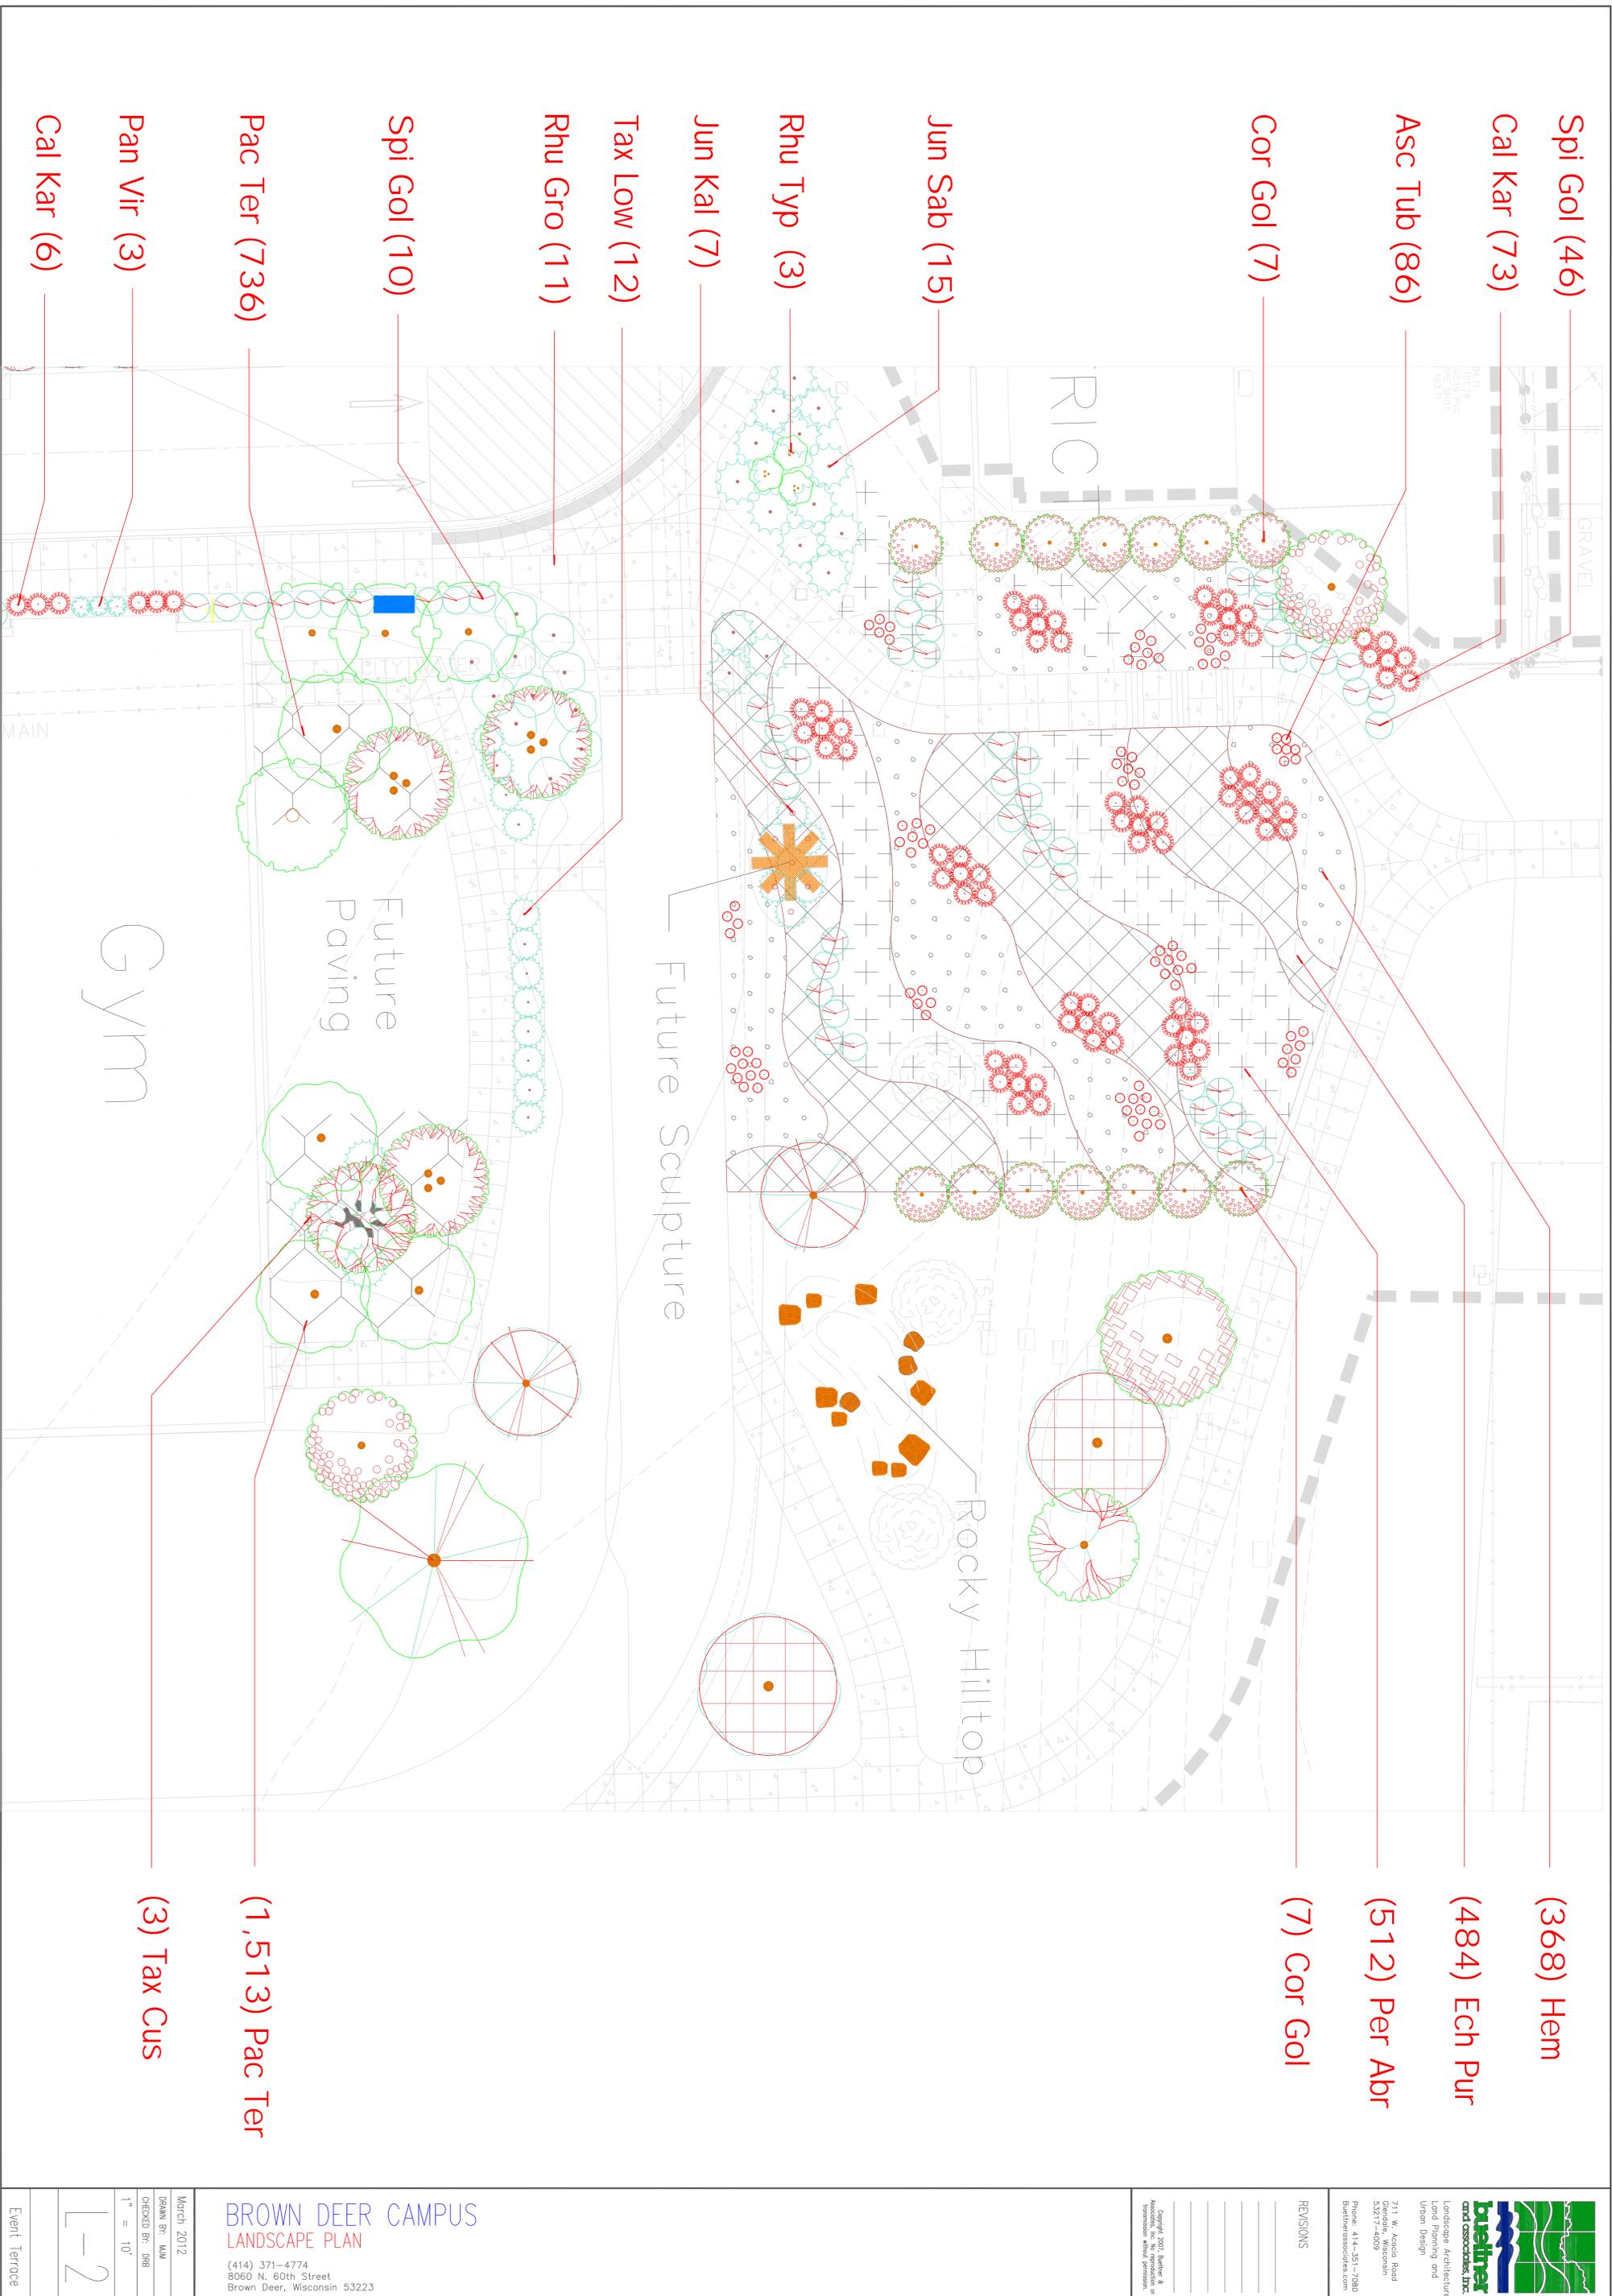

Spi Gol (46)

Cal Kar (73)

Asc Tub (86)

Cor Gol (7)

Jun Sab (15)

Rhu Typ (3)

Jun Kal (7)

Tax Low (12)

Rhu Gro (11)

Spi Gol (10)

Pac Ter (736)

Pan Vir (3)

Cal Kar (6)

(368) Hem

(484) Ech Pur

(512) Per Abr

(7) Cor Gol

(3) Tax Cus

(1,513) Pac Ter

buehner and associates, inc.
 Landscape Architecture
 Land Planning and
 Urban Design
 711 W. Arcadia Road
 Suite 200
 53277-4009
 Phone: 414-351-7080
 Buehnerassociates.com

REVISIONS

Copyright 2003, Buehner & Associates, Inc. No reproduction or distribution without permission.

BROWN DEER CAMPUS
 LANDSCAPE PLAN
 (414) 371-4774
 8060 N. 60th Street
 Brown Deer, Wisconsin 53223

March 2012
 DRAWN BY: MAM
 CHECKED BY: RRB
 1" = 10'

L-2

Event Terrace

BROWN DEER CAMPUS							
Buettner & Associates, Inc.							
March 2012 Plant List							
TREES	Botanical	Common	Quantity	Cont	Cal	Size	Remarks
Ace Arm	Acer freemanii `Armstrong`	Freeman Maple	16	B & B	2.5"Cal		
Ace Bla	Acer freemanii `Autumn Blaze`	Autumn Blaze Maple	4	B & B	2"Cal		
Ace Mar	Acer freemanii `Marmo`	Marmo Freeman Maple	4	B & B	2.5"Cal		
Ace Mor	Acer freemanii `Morgan`	Morgan Maple	1	B & B	2.5"Cal		
Ace Aut	Acer rubrum `Autumn Radiance`	Autumn Radiance Maple	5	B & B	2"Cal		
Ace Bra	Acer rubrum `Brandywine`	Red Maple	8	B & B	2"Cal		
Ace Mag	Acer rubrum `Magnificent Magenta` TM	Burgundy Belle Maple	3	B & B	2"Cal		
Ace Val	Acer rubrum `Sun Valley`	Sun Valley Maple	3	B & B	2"Cal		
Ace Ski	Acer saccharinum `Skinneri`	Skinner's Cutleaf Maple	1	B & B	2"Cal		
Ace Com	Acer saccharum `Commemoration`	Commemoration Sugar Maple	6	B & B	3"Cal		
Ace FF	Acer saccharum `Fall Fiesta`	Sugar Maple	1	B & B	2"Cal		
Ace Cre	Acer saccharum `Morton`	Crescendo Maple	2	B & B	2"Cal		
Aes Gla	Aesculus glabra	Ohio Buckeye	1	B & B	2.5"Cal		
Aes Bau	Aesculus hippocastanum `Baumannii`	Horse Chestnut	1	B & B	2.5"Cal		
Aes Spl	Aesculus x arnoldiana `Autumn Splendor`	Autumn Splendor Buckeye	2	B & B	2"Cal		
Aes For	Aesculus x carnea `Fort McNair`	Red Horsechestnut	1	B & B	2.5"Cal		
Bet Re3	Betula papyrifera `Renci` TM	Renaissance Reflection Paper Birch	3	B & B		12-15` H	3-Stem
Bet Re5	Betula papyrifera `Renci` TM	Renaissance Reflection Paper Birch	1	B & B		12-15` H	5-Stem
Bet Re2	Betula papyrifera `Renci` TM	Renaissance Reflection Paper Birch	1	B & B		12-15` H	2-Stem
Bet Re1	Betula papyrifera `Renci` TM	Renaissance Reflection Paper Birch	4	B & B		12-15` H	
Car Bit	Carya cordiformis	Bitternut Hickory	1	B & B	3"Cal		
Car Sha	Carya ovata	Shagbark Hickory	1	B & B	3"Cal		
Fag Gra	Fagus grandifolia	American Beech	1	B & B	2.5"Cal		
Gin Pri	Ginkgo biloba `Princeton Sentry`	Princeton Sentry Ginkgo	9	B & B	2.5"Cal		
Gle Sha	Gleditsia triacanthos inermis `Shademaster` TM	Shademaster Locust	8	B & B	2.5"Cal		
Gle Sun	Gleditsia triacanthos inermis `Sunburst`	Sunburst Common Honeylocust	8	B & B	2.5"Cal		
Gle Imp	Gleditsia triacanthos `Imperial`	Imperial Honeylocust	1	B & B	2.5"Cal		
Gle Sky	Gleditsia triacanthos `Skyline`	Skyline Honey Locust	1	B & B	2"Cal		
Lir Tul	Liriodendron tulipifera	Tulip Tree	3	B & B	2.5"Cal		
Pop Tre	Populus tremuloides	Quaking Aspen	15	B & B	2"Cal		
Pru Pen	Prunus pensylvanica	Pin Cherry	3	B & B	2"Cal		
Pru Ser	Prunus serotina	Wild Black Cherry	1	B & B	2"Cal		
Pyr Cal	Pyrus calleryana `Cleveland Select`	Cleveland Select Pear	1	B & B	1.5"Cal		
Que Bic	Quercus bicolor	Swamp White Oak	1	B & B	2.5"Cal		
Que Mac	Quercus macrocarpa	Burr Oak	3	B & B	3"Cal		
Que Rub	Quercus rubra	Red Oak	2	B & B	2.5"Cal		

Que Sch	Quercus x schuetti	Swamp Bur Oak	4	B & B	3"Cal		
Rhu Typ	Rhus typhina `Tiger Eyes`	Tiger Eyes Sumac	16	B & B	1"Cal		
Sal Nio	Salix alba `Niobe`	Niobe Weeping Willow	3	B & B	3"Cal		
Til Cor	Tilia cordata `Greenspire`	Greenspire Littleleaf Linden	1	B & B	2"Cal		
Ulm Cat	Ulmus x `Cathedral`	Cathedral Elm	13	B & B	2.5"Cal		
		<i>Total</i>	164				
<u>EVERGREEN TREES</u>	<u>Botanical</u>	<u>Common</u>	<u>Quantity</u>	<u>Cont</u>	<u>Cal</u>	<u>Size</u>	<u>Remarks</u>
Jun Gla	Juniperus virginiana `Glauc`	Silver Juniper	24	B & B		5`	
Lar Lar	Larix laricina	Tamarack	6	B & B		6`	
Pic Abi	Picea abies	Norway Spruce	1	B & B		6`	
Pic Gla	Picea glauca	White Spruce	1	B & B		5`	
Pic Omo	Picea omorika	Serbian Spruce	1	B & B		6`	
Pic Col	Picea pungens	Colorado Spruce	2	B & B		5`	
Pic Blu	Picea pungens glauca	Colorado Blue Spruce	1	B & B		5`	
Pic Moe	Picea pungens glauca `Moerheimii`	Moerheim Blue Spruce	1	B & B		6`	
Pin BB	Pinus cembra `Big Blue`	Big Blue Swiss Stone Pine	1	B & B		5`	
Pin SS	Pinus cembra `Short Stuff`	Short Stuff Swiss Stone Pine	2	B & B		5`	
Pin TT	Pinus cembra `Tip Top`	Tip Top Swiss Stone Pine	1	B & B		5`	
Pin Cem	Pinus cembra `Twister`	Twister Swiss Stone Pine	2	B & B		5`	
Pin Nig	Pinus nigra	Austrian Black Pine	1	B & B		7`	
Pin Str	Pinus strobus	White Pine	1	B & B		6`	
Pin Syl	Pinus sylvestris	Scotch Pine	1	B & B		7`	
Tax Sha	Taxodium distichum `Shawnee Brave` TM	Bald Cypress	14	B & B		5`	
Thu Pli	Thuja plicata	Western Red Cedar	5	B & B		6`	
		<i>Total</i>	65				
<u>ORNAMENTAL TREES</u>	<u>Botanical</u>	<u>Common</u>	<u>Quantity</u>	<u>Cont</u>	<u>Cal</u>	<u>Size</u>	<u>Remarks</u>
Ame Rob	Amelanchier arborea `Robin Hill`	Robin Hill Serviceberry	1	B & B	2"Cal		
Ame Lae	Amelanchier laevis	Allegheny Serviceberry	1	B & B	2"Cal		
Ame Lus	Amelanchier laevis `Lustre`	Lustre Allegheny Serviceberry	1	B & B	1.5"Cal		
Ame Spr	Amelanchier laevis `Spring Flurry`	Spring Flurry Serviceberry	1	B & B	2"Cal		
Ame FP	Amelanchier x grandiflora `Forest Prince`	Serviceberry	1	B & B	2"Cal		
Bet All	Betula alleghaniensis	Yellow Birch	1	B & B		8`	
Bet Nig	Betula nigra	River Birch Multi-Trunk	8	B & B		8`	
Car Ame	Carpinus caroliniana	American Hornbeam	7	B & B		4`	
Car Fir	Carpinus caroliniana `Firespire` TM	American Hornbeam	5	B & B		5`	Multi-stem
Cel Chi	Celtis occidentalis `Chicagoland`	Common Hackberry	1	B & B	2.5"Cal		
Cer Col	Cercis canadensis `Columbus Strain`	Columbus Strain Eastern Redbud	1	B & B	2"Cal		
Cor Gol	Cornus mas `Golden Glory`	Golden Glory Cornelian Cherry	14	B & B	2"Cal		
Cra Tho	Crataegus crus-galli inermis TM	Thornless Cockspur Hawthorn	7	B & B	2"Cal		
Cra Pha	Crataegus phaenopyrum	Washington Hawthorn	15	B & B		6`	Multi-stem

Cra Wes	Crataegus phaenopyrum `Westwood I`	Washington Lustre Hawthorn	1	B & B	1.5"Cal		
Cra Vir	Crataegus viridis `Winter King`	`Winter King` Hawthorn	5	B & B	2"Cal		
Mag Roy	Magnolia stellata `Royal Star`	Royal Star Magnolia	6	B & B		8`	
Mag DRM	Magnolia x loebneri `Dr. Merrill`	Merrill Magnolia	1	B & B		5`	
Mag Sau	Magnolia x soulangiana	Saucer Magnolia	1	B & B	2.5"Cal		
Mal Bac	Malus baccata `Jackii`	Siberian Crab Apple	1	B & B	2"Cal		
Mal Ada	Malus x `Adams`	Adams Crab Apple	4	B & B	2.5"Cal		
Mal Adi	Malus x `Adirondack`	Adirondack Crab Apple	14	B & B	2"Cal		
Mal Bir	Malus x `Birdland`	Birdland Crab Apple	2	B & B	2.5"Cal		
Mal Can	Malus x `Candy mint`	Crab Apple	1	B & B	2"Cal		
Mal Cor	Malus x `Coralcole` TM	Coralburst Crab Apple	1	B & B	1"Cal		
Mal Don	Malus x `Donald Wyman`	Donald Wyman Crab Apple	10	B & B	2"Cal		
Mal Lan	Malus x `Lancelot` TM	Lancelot Crab Apple	1	B & B	2"Cal		
Mal Wee	Malus x `Manbeck Weeper`	Anne E Crab Apple	6	B & B	2"Cal		
Mal MP	Malus x `Mary Potter`	Crab Apple	1	B & B	1.5"Cal		
Mal PP	Malus x `Parrisi`	Pink Princess Crab Apple	1	B & B	1.5"Cal		
Mal Pro	Malus x `Professor Sprenger`	Professor Sprenger Crab	2	B & B	2"Cal		
Mal Pur	Malus x `Purple Prince`	Crab Apple	2	B & B	2"Cal		
Mal RB	Malus x `Red Barron`	Red Barron Crab Apple	4	B & B			
Mal Sar	Malus x `Sargentii`	Sargent Crabapple	1	B & B	2"Cal		
Mal Sug	Malus x `Sugar Tyme` TM	Sugar Tyme Crab Apple	2	B & B	2.5"Cal		
Mor Pen	Morus alba `Pendula`	Weeping Mulberry	5	B & B	2"Cal		
Ost Vir	Ostrya virginiana	American Hophornbeam	3	B & B	2"Cal		
Pyr Aut	Pyrus calleryana `Autumn Blaze`	Autumn Blaze Pear	9	B & B	2.5"Cal		
		<i>Total</i>	148				
<u>SHRUBS</u>	<u>Botanical</u>	<u>Common</u>	<u>Quantity</u>	<u>Cont</u>			<u>Remarks</u>
Cor Alb	Cornus alba `Bud`s Yellow`	Bud`s Yellow Dogwood	17	B & B			
Cor Rac	Cornus racemosa	Gray Dogwood	4	B & B			
Cor Ser	Cornus sericea	Red Twig Dogwood	7	B & B			
Cor Ber	Cornus sericea `Bergeson`s Compact`	Dogwood	17	B & B			
Die Lon	Diervilla lonicera `Jewell`	Jewell Bush Honeysuckle	24	2 gal			
Euo Ala	Euonymus alatus `Compactus`	Compact Burning Bush	1	5 gal			
Euo Tim	Euonymus alatus `Timber Creek` TM	Chicago Fire Burning Bush	3	B & B			
For HC	Forsythia x `Happy Centennial`	Forsythia	12	5 gal			
For Mea	Forsythia x `Meadowlark`	Meadowlark Forsythia	5	5 gal			
Ham Vir	Hamamelis virginiana	Common Witch Hazel	2	B & B			
Hyd Kyu	Hydrangea paniculata `Kyushu`	Kyushu Hydrangea	1	B & B			
Hyd Dia	Hydrangea paniculata `Pink Diamond`	Pink Diamond Hydrangea	3	B & B			
Hyd Wee	Hydrangea quercifolia `Pee Wee`	Oakleaf Hydrangea	20	5 gal			
Jun Kal	Juniperus chinensis `Kallays Compact`	Kallay Compact Pfitzer Juniper	22	2 gal			
Jun Sea	Juniperus chinensis `Sea Green`	Sea Green Juniper	6	5 gal			

Jun Pro	Juniperus procumbens `Nana`	Dwarf Japanese Garden Juniper	3	5 gal			
Jun Sab	Juniperus sabina `Scandia`	Scandia Juniper	15	2 gal			
Lon Obl	Lonicera oblongifolia	Swamp Fly Honeysuckle	19	B & B			
Lon Vil	Lonicera villosa	Mountain Fly Honeysuckle	21	B & B			
Mic Dec	Microbiota decussata	Russian Cypress	13	5 gal			
Phy Opu	Physocarpus opulifolius `Center Glow`	Center Glow Ninebark	5	B & B			
Pin Mug	Pinus mugo pumilio	Dwarf Mugo Pine	5	5 gal			
Rhu Gro	Rhus aromatica `Gro-Low`	Gro-Low Fragrant Sumac	149	2 gal			
Spi Gre	Spiraea cineria `Grefsheim`	Spirea	10	5 gal			
Spi Gol	Spiraea x bumalda `Goldflame`	Goldflame Spirea	64	5 gal			
Tax Cus	Taxus cuspidata `Monloo`	Emerald Spreader Japanese Yew	3	2 gal			
Tax Ber	Taxus x media `Berryhill`	Yew	3	B & B			
Tax Den	Taxus x media `Densiformis`	Dense Yew	13	B & B			
Tax Low	Taxus x media `Herbs Low Dense`	Hers Low Dense Yew	16	2 gal			
Thu Woo	Thuja occidentalis `Woodwardii`	Woodward Arborvitae	39	B & B			
		<i>Total</i>	522				
<u>PERENNIALS</u>	<u>Botanical</u>	<u>Common</u>	<u>Quantity</u>	<u>Cont</u>			<u>Remarks</u>
Ane Hyb	Anemone x hybrida `Honorine Jobert`	Honorine Jobert Japanese Anemone	8	5 gal			
Asc Tub	Asclepias tuberosa	Butterfly Milkweed	86	2 gal			
Bru Mac	Brunnera macrophylla `Jack Frost` TM	Siberian Bugloss	12	2 gal			
Dic Spe	Dicentra spectabilis	Bleeding Heart	9	5 gal			
Epi Ver	Epimedium x versicolor `Sulphureum`	Bicolor Barrenwort	57	2 gal			
Ery Yuc	Eryngium yuccifolium	Rattlesnake Master	10	2 gal			
Hem Aut	Hemerocallis x `Autumn Minaret`	Autumn Minaret Daylily	20	2 gal			
Hos Jun	Hosta undulata `June`	Variegated Hosta	10	5 gal			
Hos Und	Hosta undulata `Krossa Regal`	Variegated Hosta	16	2 gal			
Hos Glo	Hosta undulata `Paul`s Glory`	Variegated Hosta	7	5 gal			
Hos Blu	Hosta x `Blue Angel`	Plantain Lily	15	5 gal			
Hos Fra	Hosta x `Frances Williams`	Plantain Lily	6	5 gal			
Vin Min	Vinca minor	Common Periwinkle	12	2 gal			
Yuc Fi	Yucca filamentosa	Adam`s Needle	19	5 gal			
Per Abr	Perovskia abrotanoides	Russian Sage	512	flat @ 24" oc			
		<i>Total</i>	799				
							<u>Remarks</u>
<u>GRASSES</u>	<u>Botanical</u>	<u>Common</u>	<u>Quantity</u>	<u>Cont</u>			
Cal Kar	Calamagrostis x acutiflora `Karl Foerster`	Feather Reed Grass	88	2 gal			
Pan Vir	Panicum virgatum `North Wind`	Northwind Switch Grass	9	2 gal			
		<i>Total</i>	97				
							<u>Remarks</u>
<u>VINE/ESPALIER</u>	<u>Botanical</u>	<u>Common</u>	<u>Quantity</u>	<u>Cont</u>			

Hyd Ano	Hydrangea anomala petiolaris	Climbing Hydrangea	1	2 gal			
Par Tri	Parthenocissus tricuspidata	Boston Ivy	3	2 gal			
Par Qui	Parthenocissus quinquefolia	Virginia Creeper	23	2 gal			
Par Eng	Parthenocissus quinquefolia var. 'Engelmannii'	Engelmann Ivy	1	2 gal			
Cle Ter	Clematis terniflora	Sweet Autumn Clematis	1	2 gal			
Cel Sca	Celastrus scandens	American Bittersweet Vine	1	2 gal			
Amp Cor	Ampelopsis cordata	Simple-leaved Ampelopsis	1	2 gal			
		<i>Total</i>	31				
<u>GROUND COVERS</u>	<u>Botanical</u>	<u>Common</u>	<u>Quantity</u>	<u>Cont</u>			
Ech Pur	Echinacea purpurea	Purple Coneflower	484	flat @ 24" oc			
Hem	Hemerocallis	Daylily	368	flat @ 24" oc			
Pac Ter	Pachysandra terminalis	Japanese Spurge	2448	flat @ 12" oc			
		<i>Total</i>	3300				
		<i>Total Number of New Plants:</i>	5126				
		<i>Total Number of New Plants (excluding Groundcovers):</i>	1826				
		<i>Total Number of Varieties:</i>	153				